


1

## PROPOSED SECTION EE

0 2.5 5 m

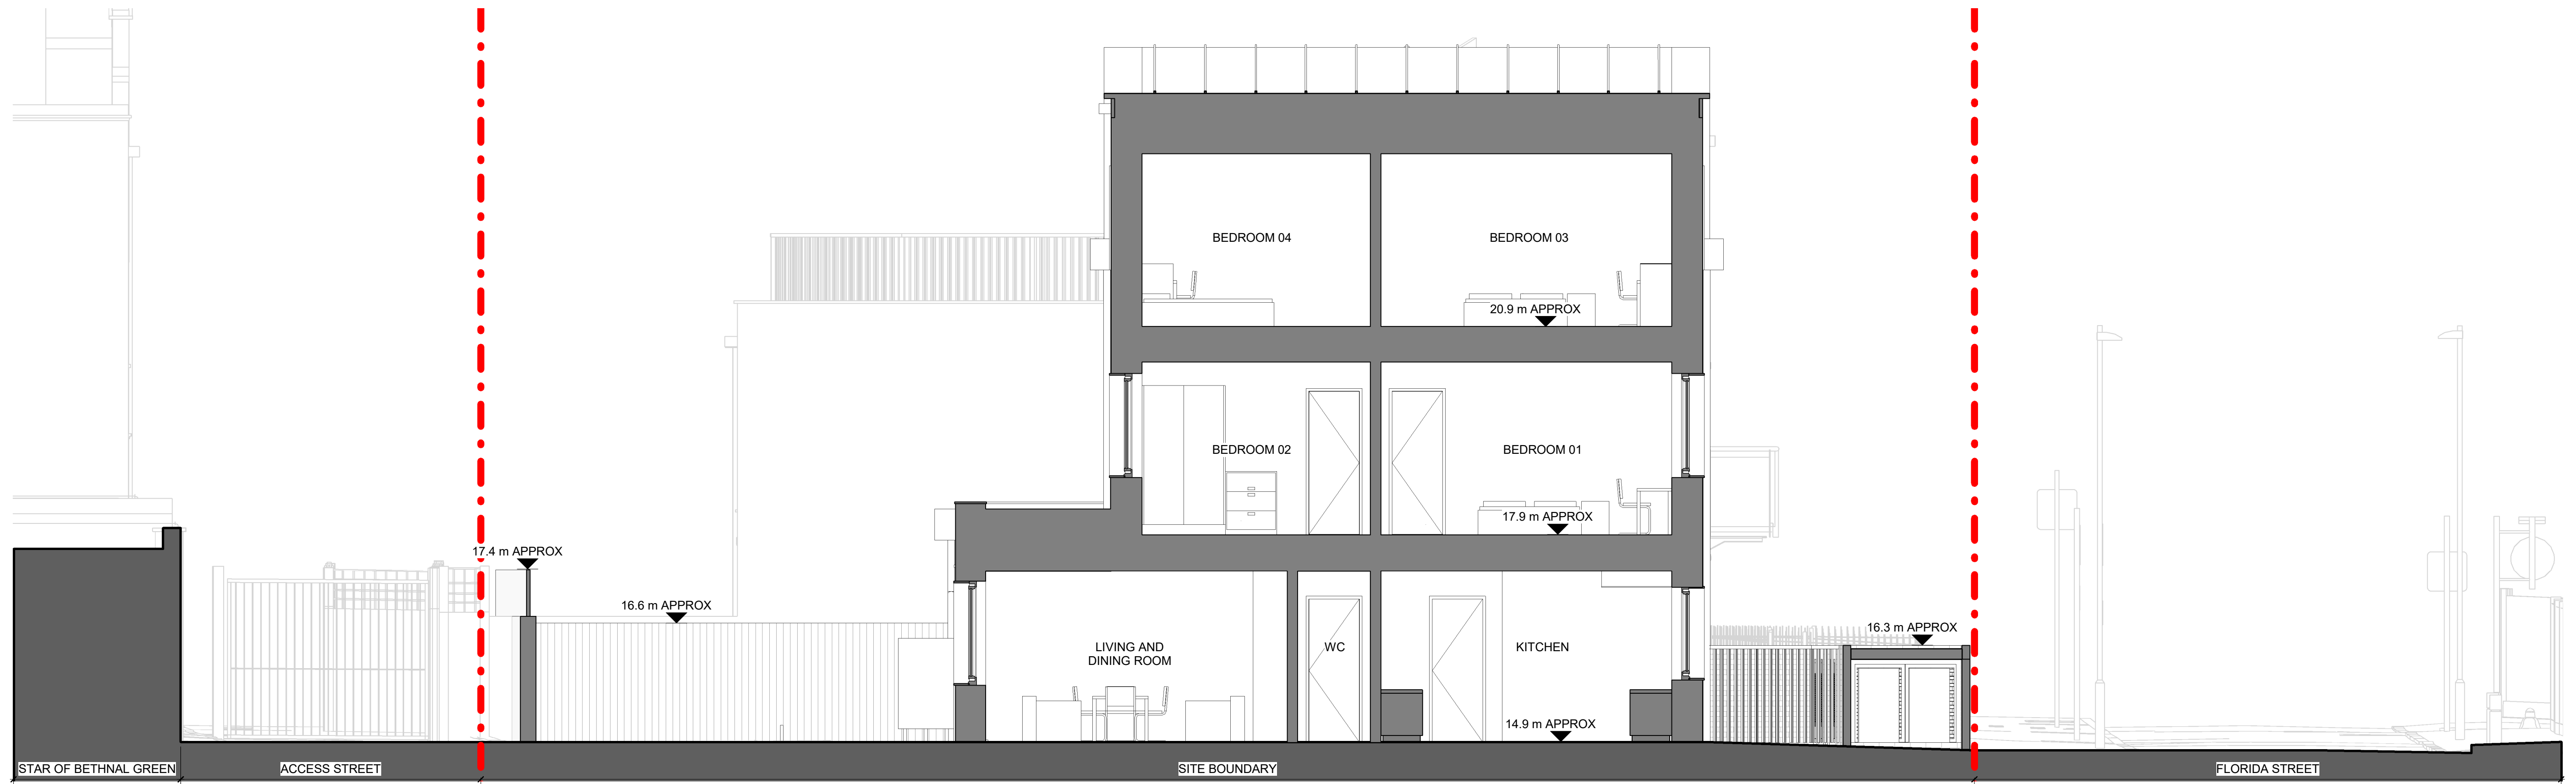

2

## PROPOSED SECTION FF

0 2.5 5 m

Drawing Reference:				Drawing Status:				Rev				Date				Note				CHKD			
1926 LTS-XX-XX-DR-A-0302				P1				P1				18/12/20				PLANNING ISSUE				JG			
Project No.				Drawing Number				Revision				Drawing Title:				PROPOSED SECTIONS EE & FF				Client:			
Scale @A1: 1 : 50				Drawn By: JH				Checked By: JG				Project Title:				LONDON BOROUGH OF TOWER HAMLETS				Notes:			
RUSHMEAD																				Dimensions, areas and levels where given are only approximate and subject to site survey. All dimensions are to be checked on site. Any discrepancies or variations are to be reported to the architect before work commences.			
																				Electronic data / drawings are issued as "read only" and should not be interrogated for measurement. All dimensions and levels should be read, only from those values stated in text, on the drawing.			
																				DO NOT SCALE OFF THIS DRAWING			

KEY PLAN EE FF

This drawing is intended for the purpose indicated in the status box only. Do not scale from this drawing. All dimensions shown should be checked on site and discrepancies verified with the architect. This drawing must be read in conjunction with the relevant details and specifications shown.

**LTS Architects**

66 Wentworth Street, London E1 7BB  
T +44 (0)20 7357 7000 / F +44 (0)20 7357 7000  
office@lts-architects.co.uk / lts-architects.co.uk