


EXISTING SITE CONTAINS A ONE STOP SHOP  
ACCESSABLE VIA RUSHMEAD, FLORIDA STREET, AND AN ACCESS  
ROAD

WEAVERS FEILDS RECREATIONAL PARK  
LOCATED 100M FROM THE SITE

1

EXISITING SITE LOCATION PLAN

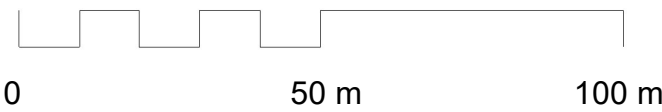

|                                 |  |                |  |                         |  |                |  |   |  |  |  |
|---------------------------------|--|----------------|--|-------------------------|--|----------------|--|---|--|--|--|
| Drawing Reference:              |  |                |  | Drawing Status:         |  |                |  | <div>Notes:</div> <div>Dimensions, areas and levels where given are only approximate and subject to site survey. All dimensions are to be checked on site. Any discrepancies or variations are to be reported to the architect before work commences.</div> <div>Electronic data / drawings are issued as "read only" and should not be interrogated for measurement. All dimensions and levels should be read, only from those values stated in text, on the drawing.</div> <div>DO NOT SCALE OFF THIS DRAWING</div> |  |  |  |
| 1926 LTS-XX-XX-DR-A-0000        |  |                |  | P1 STAGE 3 AND PLANNING |  |                |  |   |  |  |  |
| Project No.                     |  | Drawing Number |  | Revision                |  | Drawing Title: |  |   |  |  |  |
| Scale @A1: 1:1250               |  | Drawn By: JH   |  | Checked By: JG          |  | 04/12/20       |  |   |  |  |  |
| Project Title:                  |  |                |  |                         |  |                |  |   |  |  |  |
| RUSHMEAD                        |  |                |  |                         |  |                |  |   |  |  |  |
| LONDON BOROUGH OF TOWER HAMLETS |  |                |  |                         |  |                |  |   |  |  |  |