


1 EXISTING SECTION AA



2 EXISTING SECTION BB

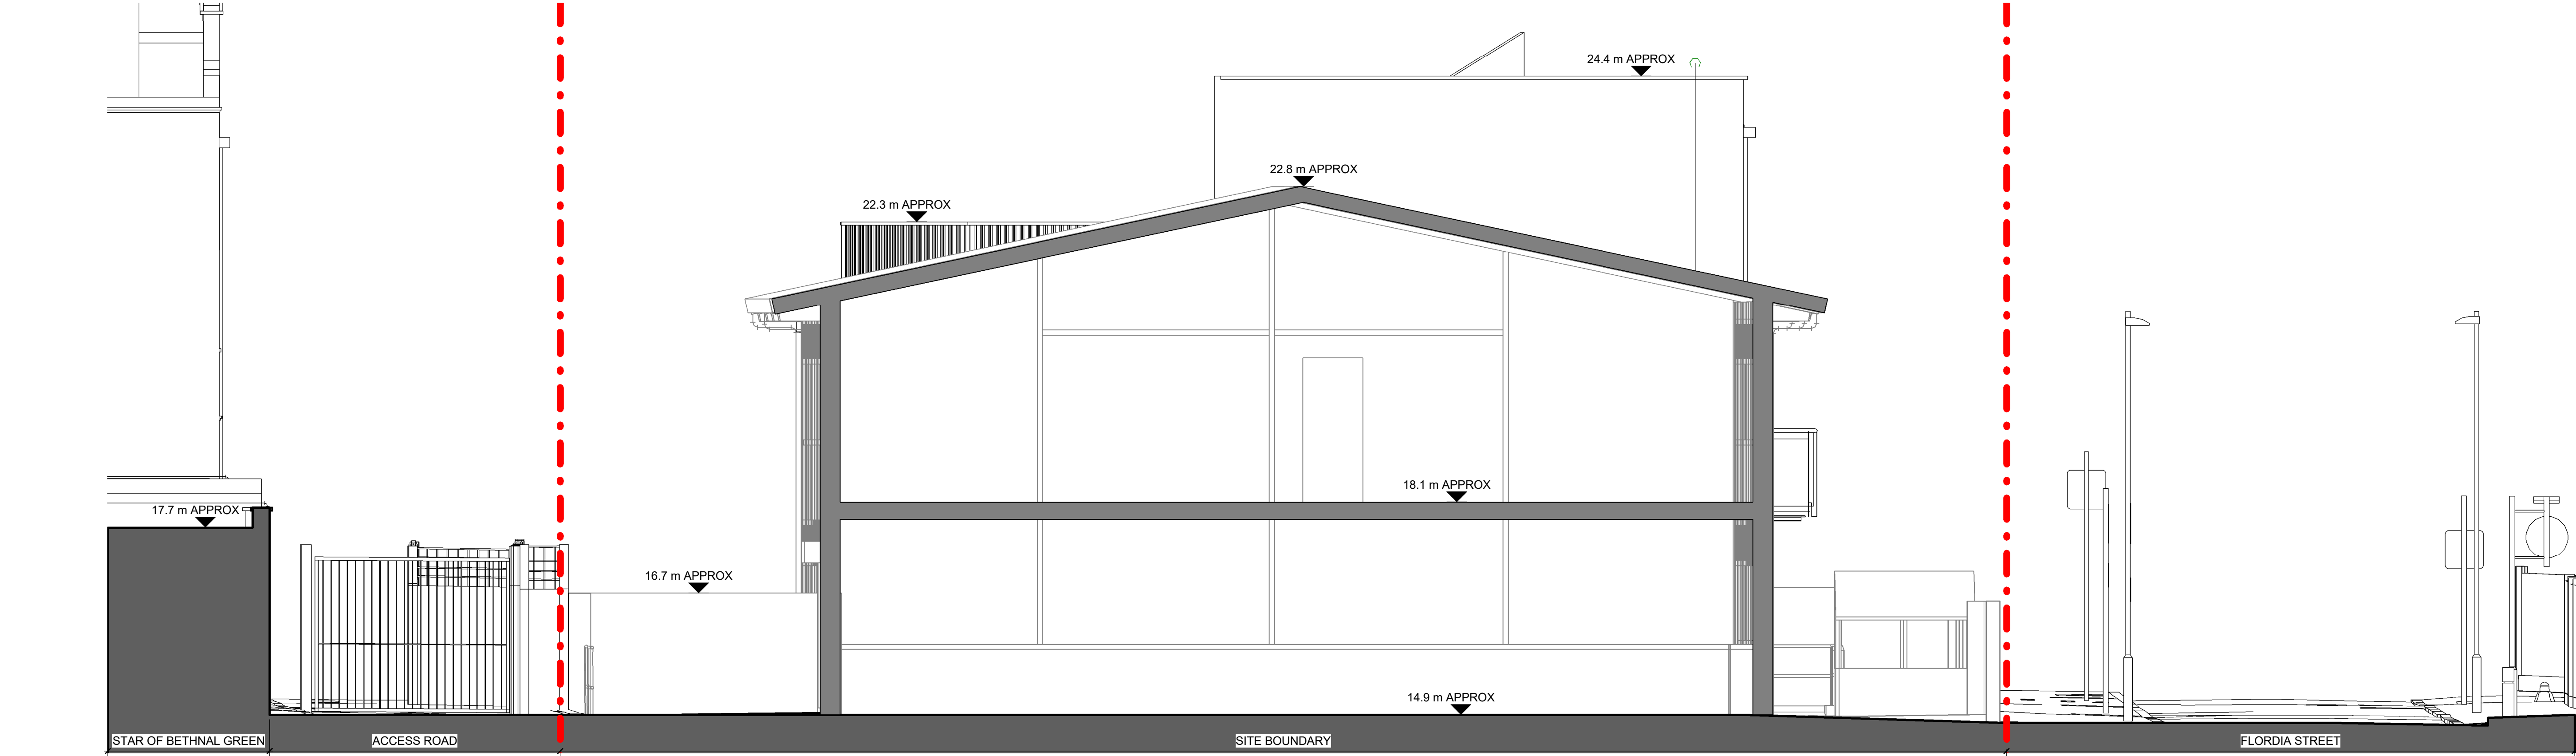

Drawing Reference:		Drawing Status:		Rev		Date	Note	CHKD	Notes: Dimensions, areas and levels where given are only approximate and subject to site survey. All dimensions are to be checked on site. Any discrepancies or variations are to be reported to the architect before work commences. Electronic data / drawings are issued as "read only" and should not be interrogated for measurement. All dimensions and levels should be read, only from those values stated in text, on the drawing. DO NOT SCALE OFF THIS DRAWING
1926 LTS-XX-XX-DR-A-0004		P1 PLANNING ISSUE		P1		18/12/20	PLANNING ISSUE	JG	
Project No. LTS-XX-XX-DR-A-0004		Revision							
Scale @A1: 1 : 50		Drawing Title:							
Drawn By: JH		EXISTING SITE SECTIONS							
Checked By: JG		Client:							
Project Title:		LONDON BOROUGH OF TOWER HAMLETS							
RUSHMEAD									

KEY PLAN EXISTING

This drawing is intended for the purpose indicated in the status box only. Do not scale from this drawing. All dimensions shown should be checked on site and discrepancies verified with the architect. This drawing must be read in conjunction with the relevant details and specifications shown.

LTS Architects

66 Wentworth Street, London E1 7BB
T +44 (0)20 7357 7000 / F +44 (0)20 7357 7000
office@lts-architects.co.uk / lts-architects.co.uk