





Do not scale from this drawing. This drawing is based on dimensional survey information provided by others. The landscape architect cannot accept responsibility for the accuracy of this survey information. All dimensions are shown in metric.
This drawing remains the copyright of Staton Cohen Ltd.


Features to improve biodiversity to include loggery

Insect bricks in brick wall Sparrow terraces

Individual seat

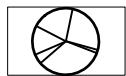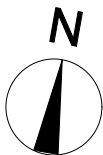

Proposed Tree

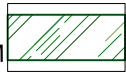

Proposed Hedge maintain at 1.3m



Proposed Shrubs and Perennials



Proposed Nectar Rich Planting




Sedum roof to bike store



Proposed permeable sett paving to park




Proposed reinforced gravel

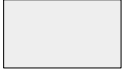

Surfacing to make good edge of public footpath, to match existing




Proposed permeable block paving to gardens

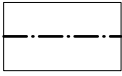


Post and wire fence 1.3m set in hedge to divide rear gardens



Brick Wall 1.8m with trellis 0.3m

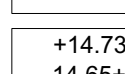

Existing level retained

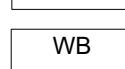

Proposed level



Water butt for private garden

STATON COHEN
Landscape Architecture

The Studio,
34 Warwick Road
Barnet
EN5 5EH

www.statoncohen.com
office@statoncohen.com
0208 441 8629

PROJECT
Rushmead Street

PROJECT CODE
P161

CLIENT
London Borough of Tower Hamlets

DRAWING TITLE
External Works Proposals

SCALE
1:100 @ A3

DATE OF FIRST ISSUE
Nov 2020

DRAWING NUMBER
L01

REVISION
A

STATUS
PLANNING

09/02/21
DATE