



All dimensions are in millimetres unless otherwise stated.
All dimensions to be verified on site before proceeding with the work.
Any discrepancies to be notified in writing to Architect immediately.

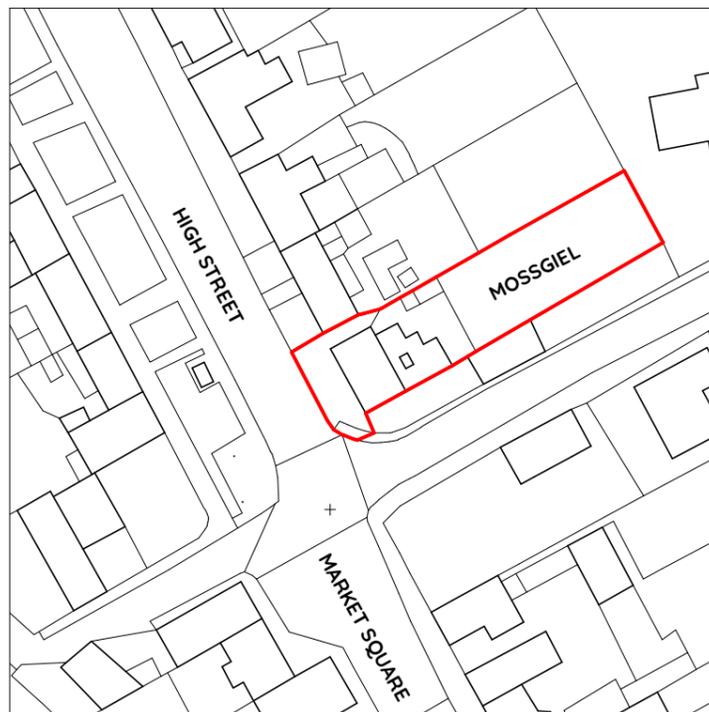


HOKO DESIGN

BELL | L20004 AL(00)01
MOSSGIEL REVISION **A**
HIGH STREET PLANNING
AUCHENBLAE noted@ A3
AB30 1WR 12/05/20

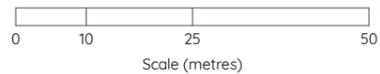

1 SITE PLAN - AS EXISTING
1:1000

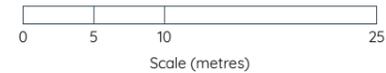

Extent of extension
shown hatched

2 SITE PLAN - AS PROPOSED
1:500

SITE PLAN

AS EXISTING / AS PROPOSED