




HOKO DESIGN


BELL | L20004 AL(02)02
 MOSSGIEL REVISION D
 HIGH STREET PLANNING
 AUCHENBLAE 1100 @ A2
 AB30 1WR | 12/05/20

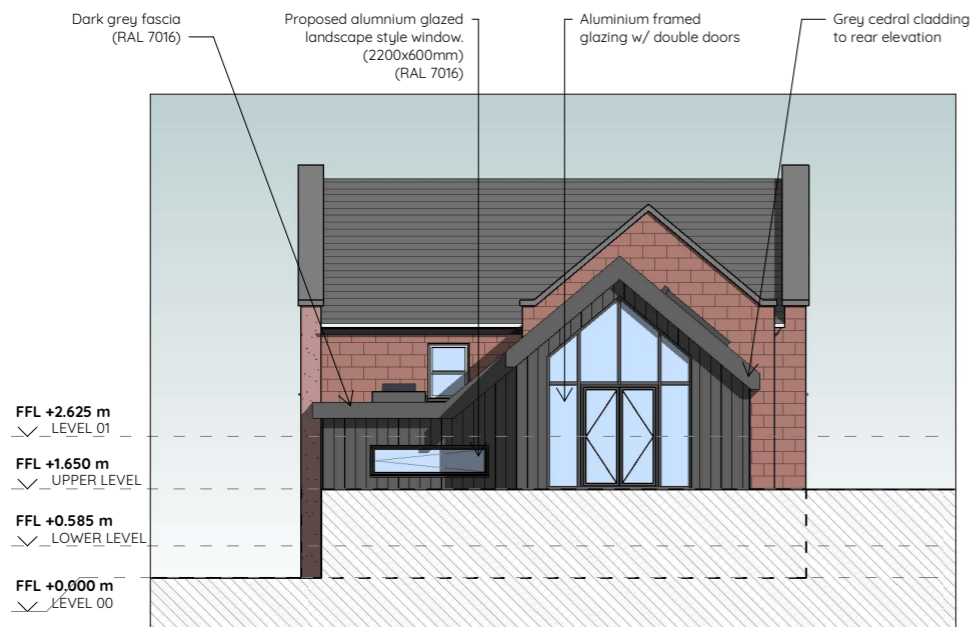

1 EAST ELEVATION - AS PROPOSED
 1:100



2 NORTH ELEVATION - AS PROPOSED
 1:100

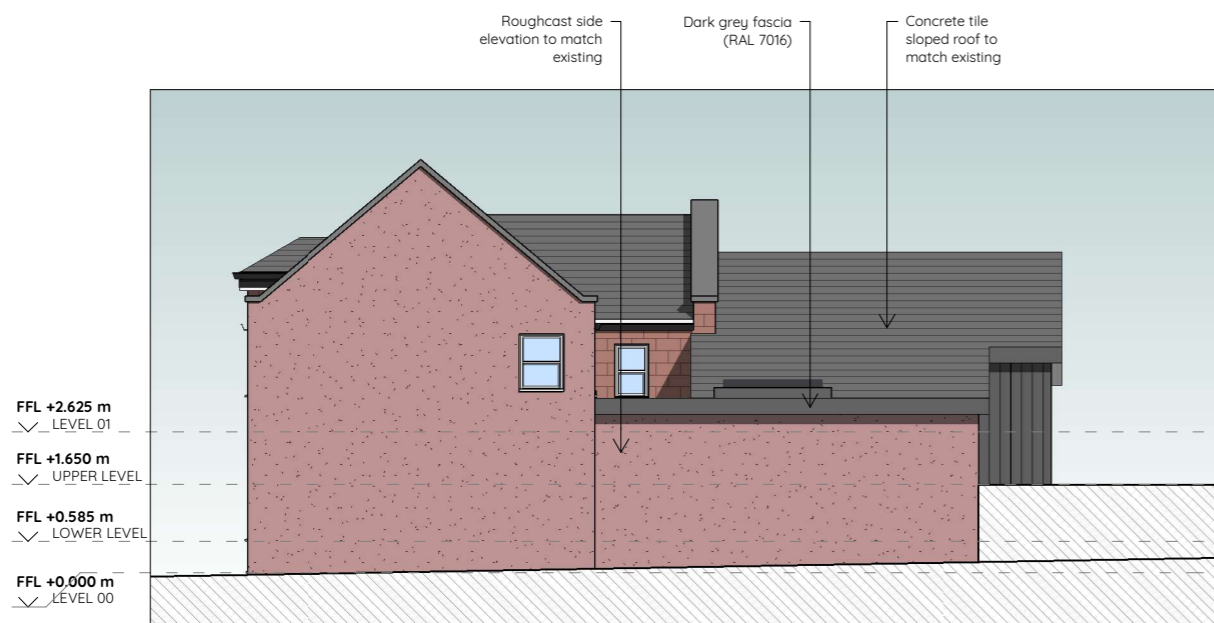

3 SOUTH ELEVATION - AS PROPOSED
 1:100



4 WEST ELEVATION - AS PROPOSED
 1:100

ELEVATIONS

AS PROPOSED

CONTACT

0141 378 4070

INFO@HOKODESIGN.COM

WWW.HOKODESIGN.COM