



# REF: SKETCH 1



Lisa Scott  
Longstaff House,  
Great Whittington,  
Newcastle upon  
Tyne, NE192 HP

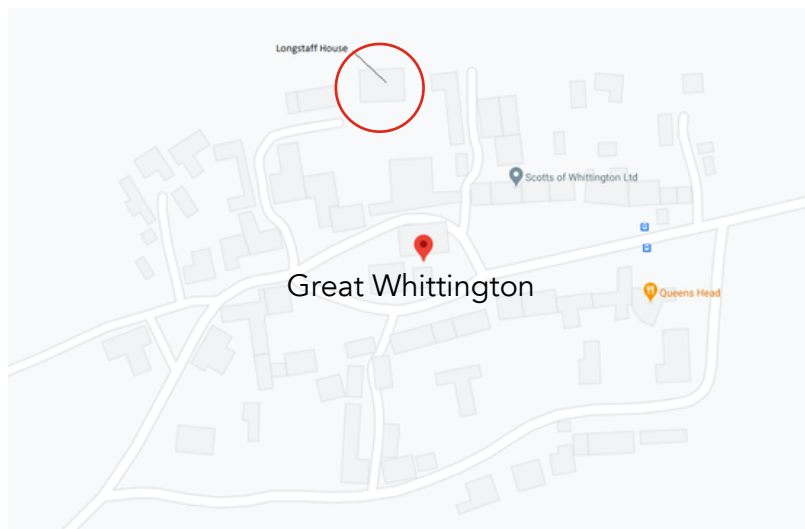

North

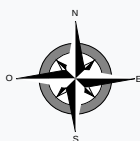

electric pole

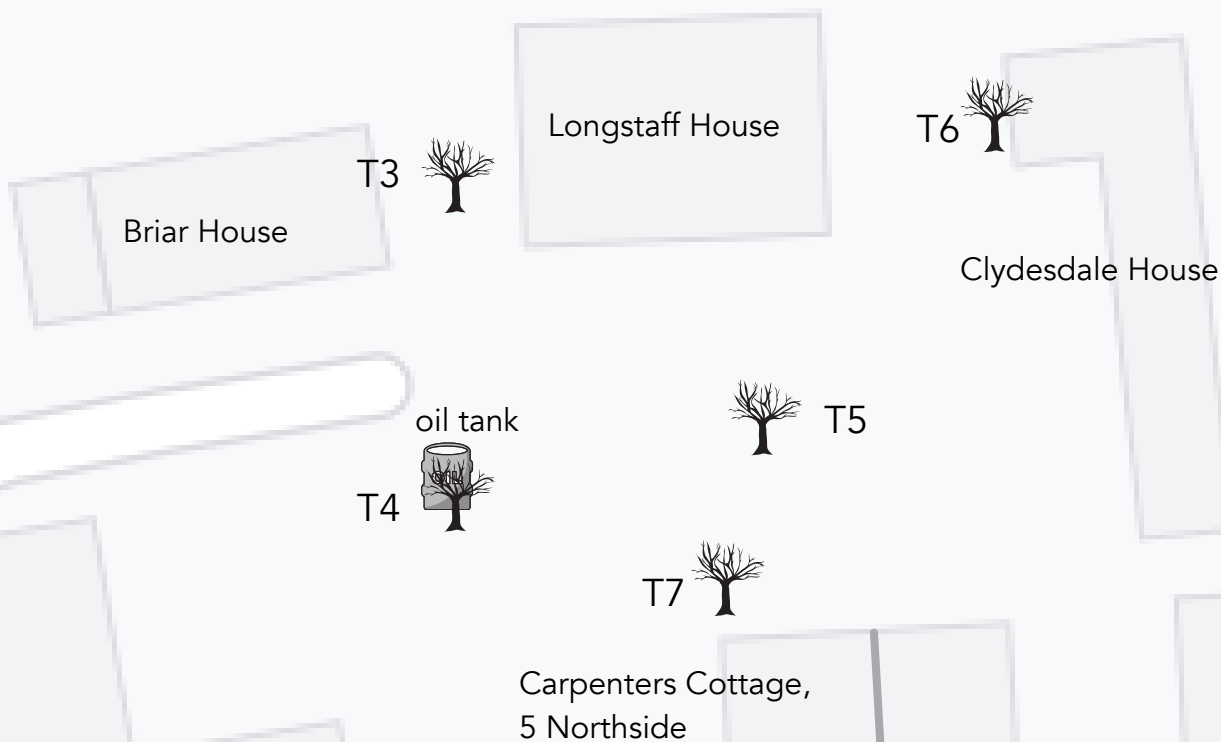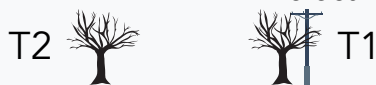

## Summary:

- T1 - Ash - Fell
- T2 - Sycamore - Crown reduction
- T3 - Ash - Fell
- T4 - Ash - Fell
- T5 - Sycamore - Crown reduction
- T6 - Common lime - Crown reduction
- T7 - Ash - Crown reduction

## REF: PHOTOS P1

Lisa Scott

Longstaff House, Great Whittington,  
Newcastle upon Tyne, NE192 HP



Tree: T1

Type: Ash

Proposed works: Fell



Tree: T2

Type: Sycamore

Proposed works: Crown reduction

The tree currently stands at 10m high with an 8m spread

We propose to reduce in height by 5m and lateral spread by 4m to make finished crown dimensions of 5m in height by 4m spread



Tree: T3

Type: Ash

Proposed works: Fell

## REF: PHOTOS P2

Lisa Scott

Longstaff House, Great Whittington,  
Newcastle upon Tyne, NE192 HP



Tree: T4  
Type: Ash  
Proposed works: Fell



Tree: T5  
Type: Sycamore  
Proposed works: Crown reduction  
The tree currently stands at 14m high with an 12m spread  
We propose to reduce in height by 8m and lateral spread by 6m to make finished crown dimensions of 6m in height by 6m spread



Tree: T6  
Type: Common lime  
Proposed works: Crown reduction  
The tree currently stands at 10m high with an 14m spread  
We propose to reduce in height by 5m and lateral spread by 6m to make finished crown dimensions of 5m in height by 8m spread



## REF: PHOTOS P3

Lisa Scott

Longstaff House, Great Whittington,  
Newcastle upon Tyne, NE192 HP



Tree: T7

Type: Ash

Proposed works: crown reduction

The tree currently stands at 10m  
high with an 10m spread

We propose to reduce in height  
by 4m and lateral spread by 4m to  
make finished crown dimensions  
of 6m in height by 6m spread