

# HiLux<sup>®</sup>

## Match<sup>®</sup> Slim

### LED

**The Match Slim LED is a new generation of HiLux high performance luminaires designed for use in sports lighting.**

## Match Slim LED

Box quantity	1
Net Weight	10.5 - 16kg
Body colour (standard)	RAL6005
Optic	Standard**
IP rating	IP68
Windage	0.035m <sup>2</sup>
Mounting method	4 x M10 factory fitted

Lamp type	LED
Luminaire power	300W - 600W
Lamp colour	5000 K
Supply voltage	230v



- ✓ LED low energy lighting
- ✓ Exceptional light control
- ✓ Designed for outdoor sports lighting
- ✓ Lightweight aluminium body
- ✓ Stainless steel components
- ✓ Computer designed optics
- ✓ Heavy duty mounting
- ✓ IP68 ingress protection for main elements
- ✓ Powder coat finish (RAL 6005) Green
- ✓ 5 year limited warranty via direct install\*
- ✓ 5 & 10 year onsite extended warranty available\*

**Product code:**

**MATCH-SLIM/LED**

**Options**

**/C - Alternative colour finish**

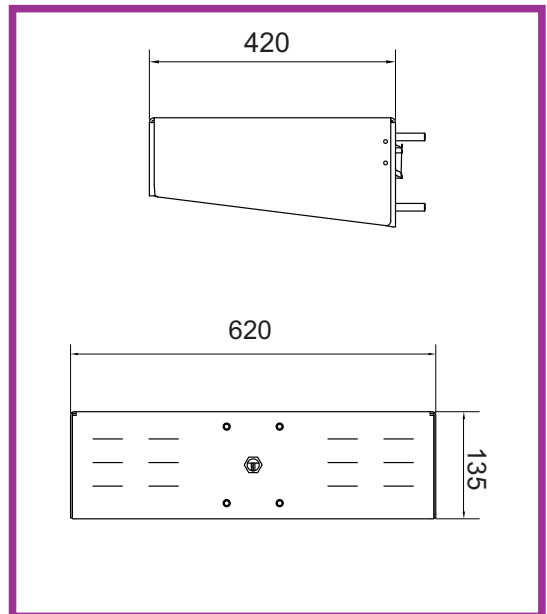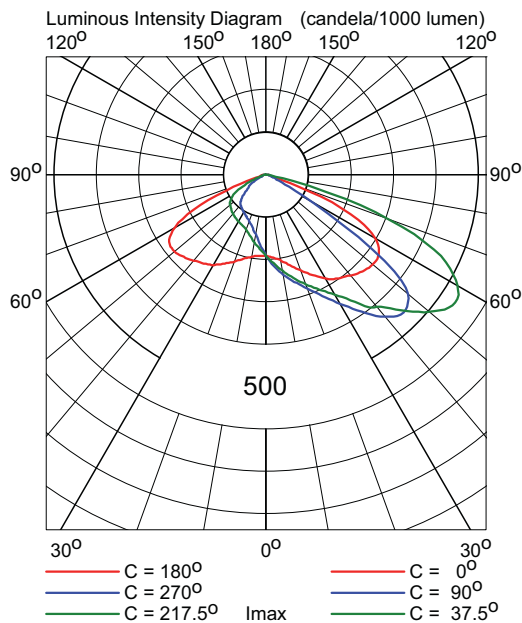

\* Conditions apply  
 \*\* Various optics available

***luminance pro***  
 lighting systems

Tel: +44 (0)1276 855 666  
 Fax: +44 (0)1276 855 999

info@luminancepro.co.uk  
 www.luminancepro.co.uk

Ref: MATCHSLIMLED/GEN3/V1.7/Feb 2021