
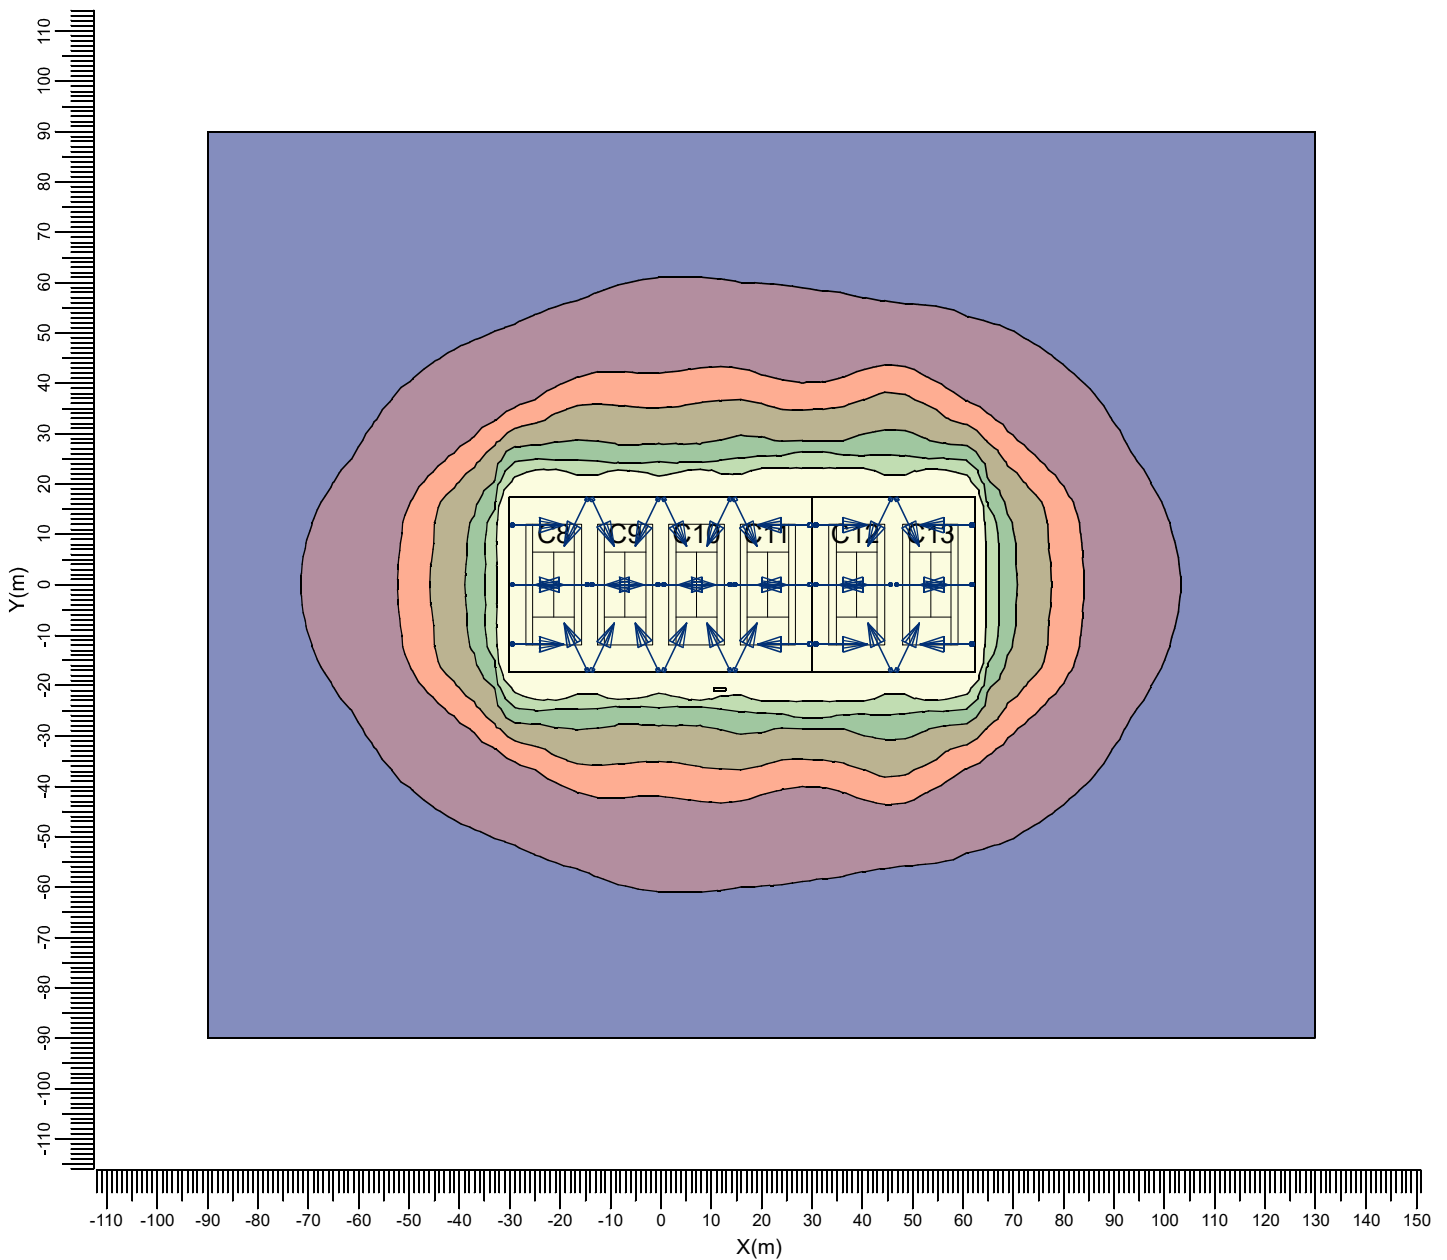


3. Calculation Results - Existing Metal Halide Overspill

3.1 Overspill: Filled Iso Contour

All Lights

Grid : Overspill at Z = -0.00 m
Calculation : Surface Illuminance (lux)

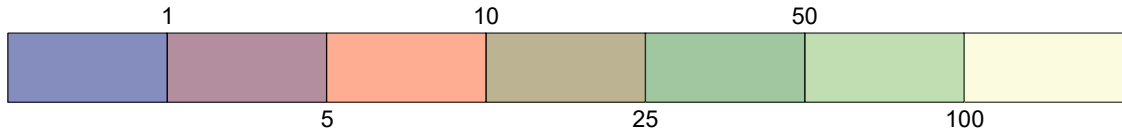

Existing HiLux Match Metal Halide Luminaire

Average
50.8

Min/Ave
0.00

Maintenance factors
See summary

Scale
1:1500