
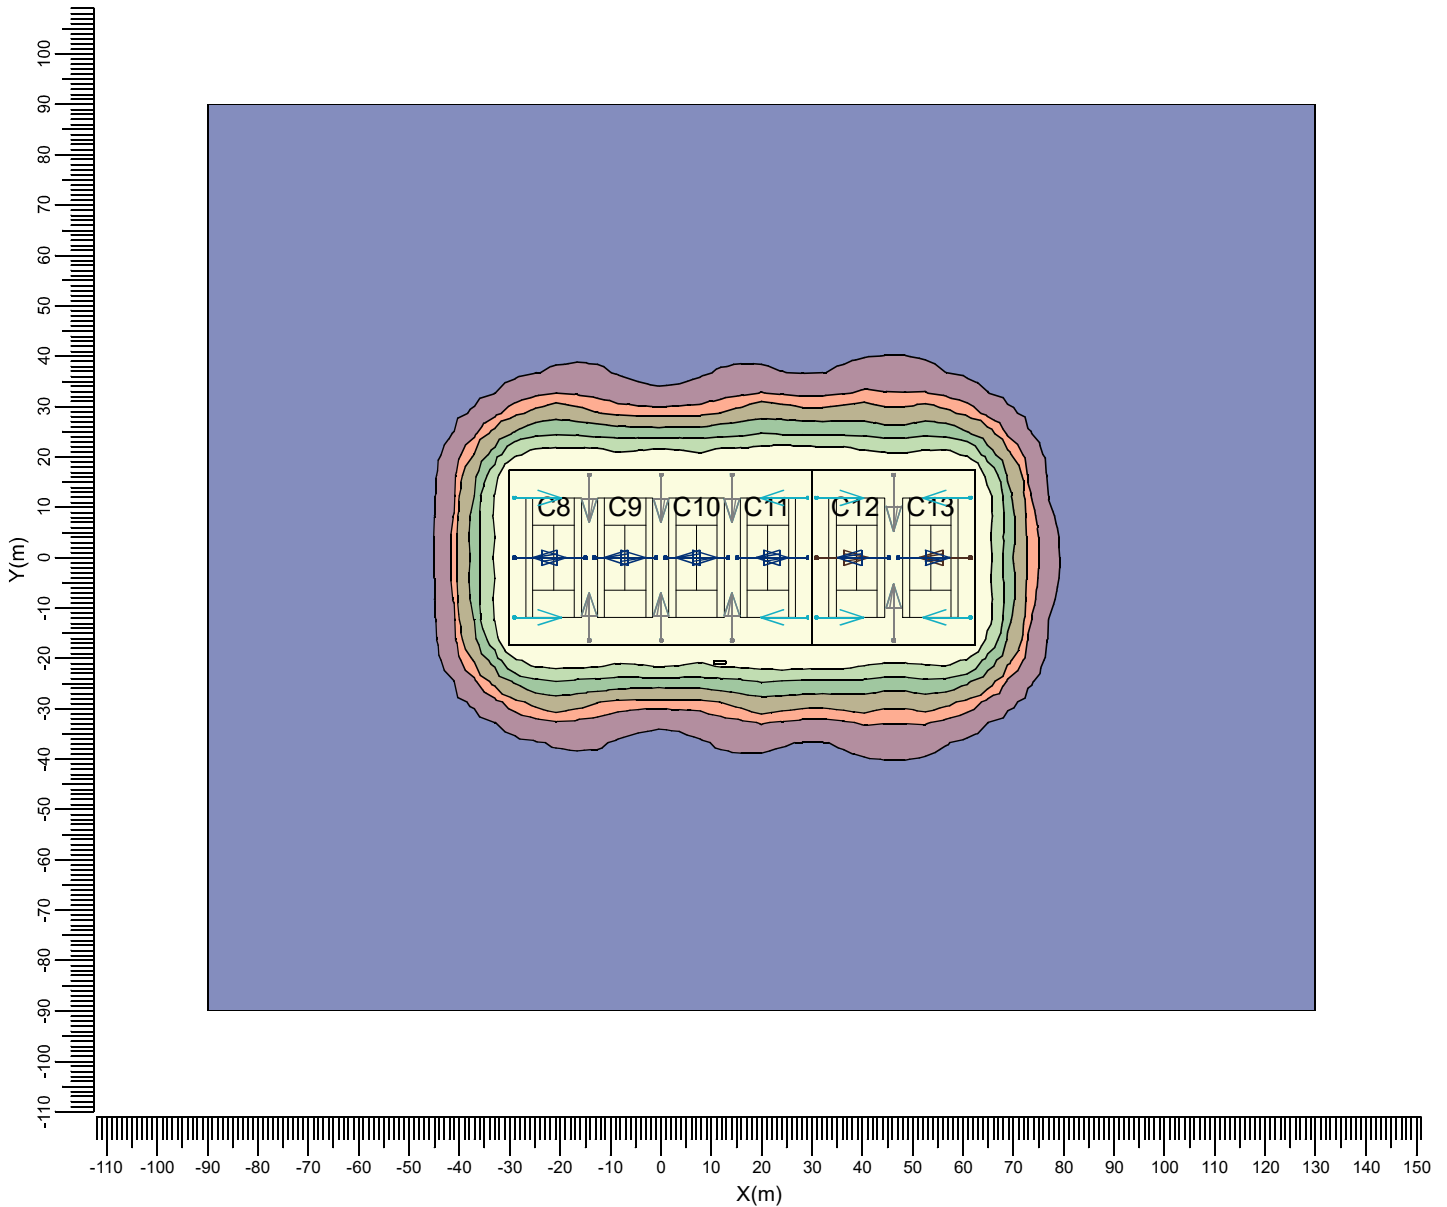


3. Calculation Results - Proposed LED Overspill

3.1 Overspill: Filled Iso Contour

All lights

Grid : Overspill at Z = -0.00 m
Calculation : Surface Illuminance (lux)

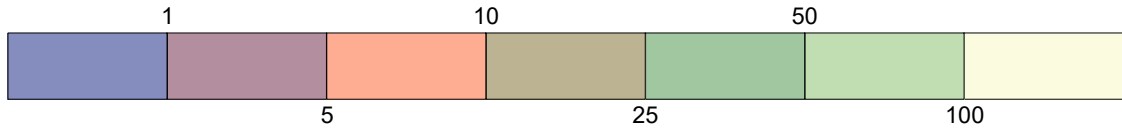

- HiLux Match Slim LED - 480** +Def
- HiLux Match Slim LED - 420* +Def
- HiLux Match Slim LED - 360** +Def
- HiLux Match Slim LED - 600** +Def

Project maintenance factor
0.90

Scale
1:1500