



The contractor is responsible for checking dimensions tolerances and references.
 Where an item is covered by drawings to different scales the larger scale drawing is to be worked to.
 NOT FOR CONSTRUCTION

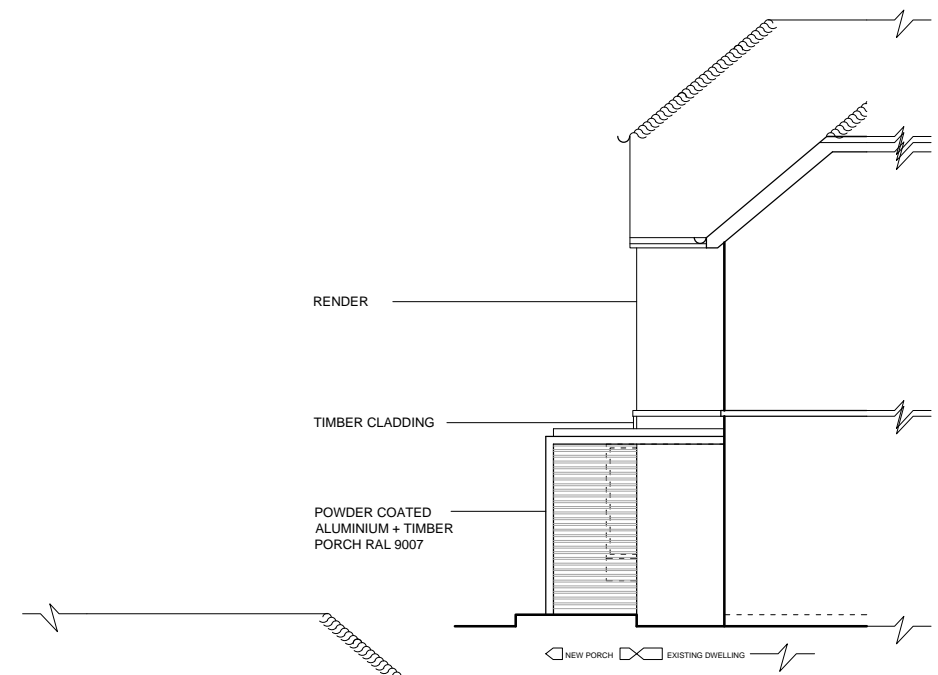


PARTIAL NW ELEVATION

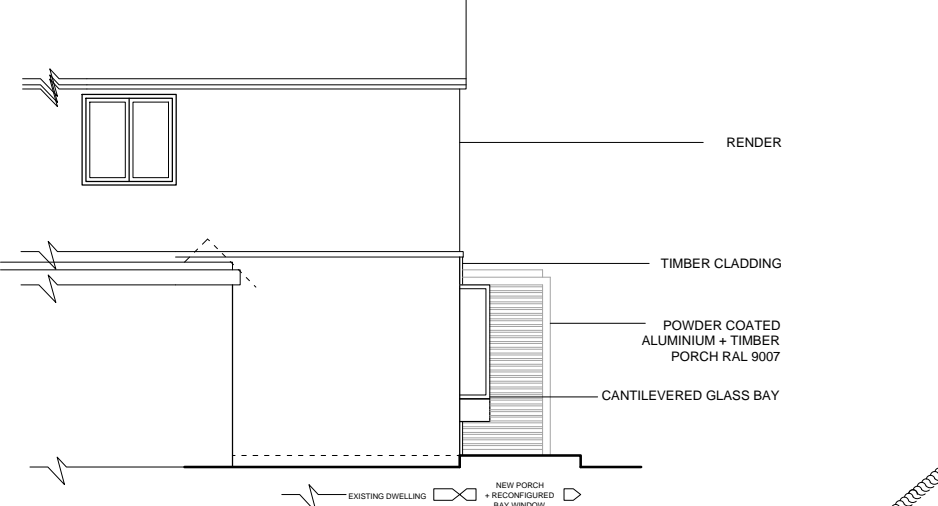


PARTIAL SE ELEVATION




PROPOSED FRONT ELEVATION

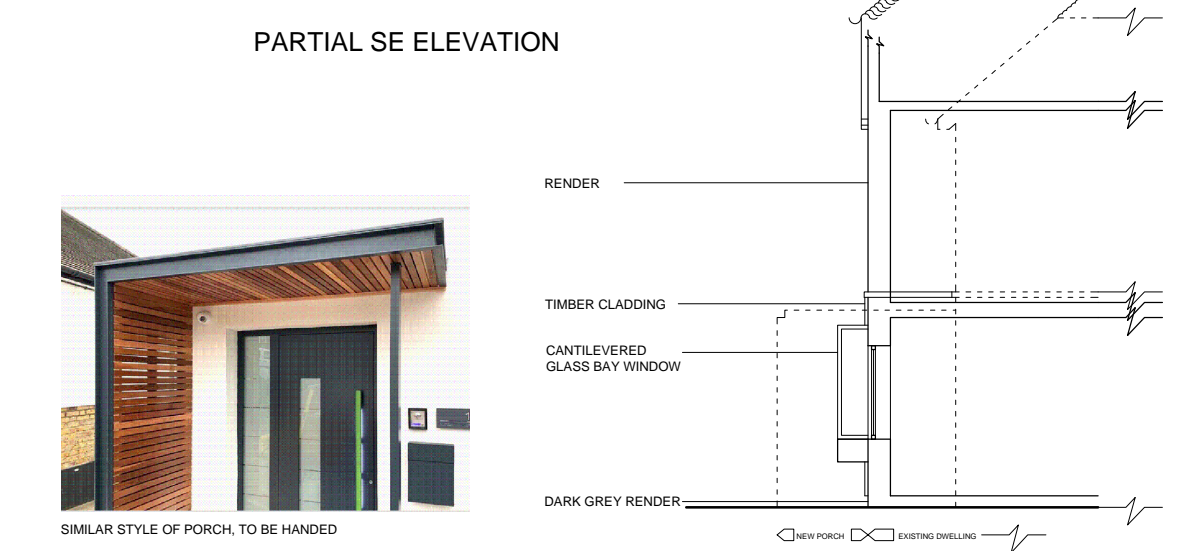

SECTION A-A

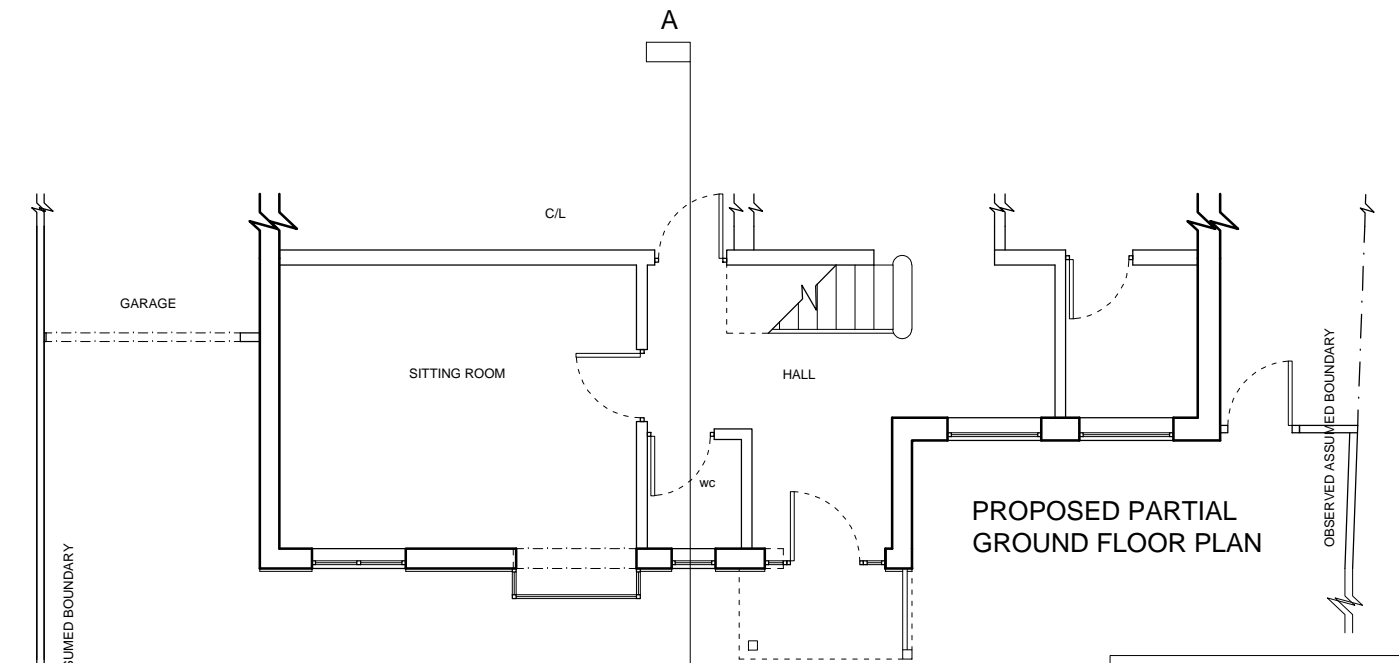

PROPOSED PARTIAL GROUND FLOOR PLAN

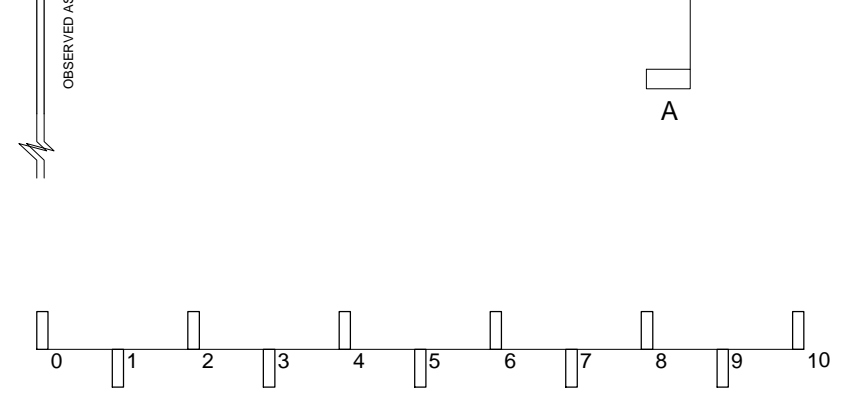

SIMILAR STYLE OF PORCH, TO BE HANDED

project: Willowdale
 Morton Road
 Horsell
 GU21 4TN
 title: Plans and Elevations
 Proposed
 scale: 1:100
 drawing: 2012 03
 revision: -

