



West Elevation as Proposed
1 : 100




South Elevation as Proposed
1 : 100




East Elevation as Proposed
1 : 100




North Elevation as Proposed
1 : 100

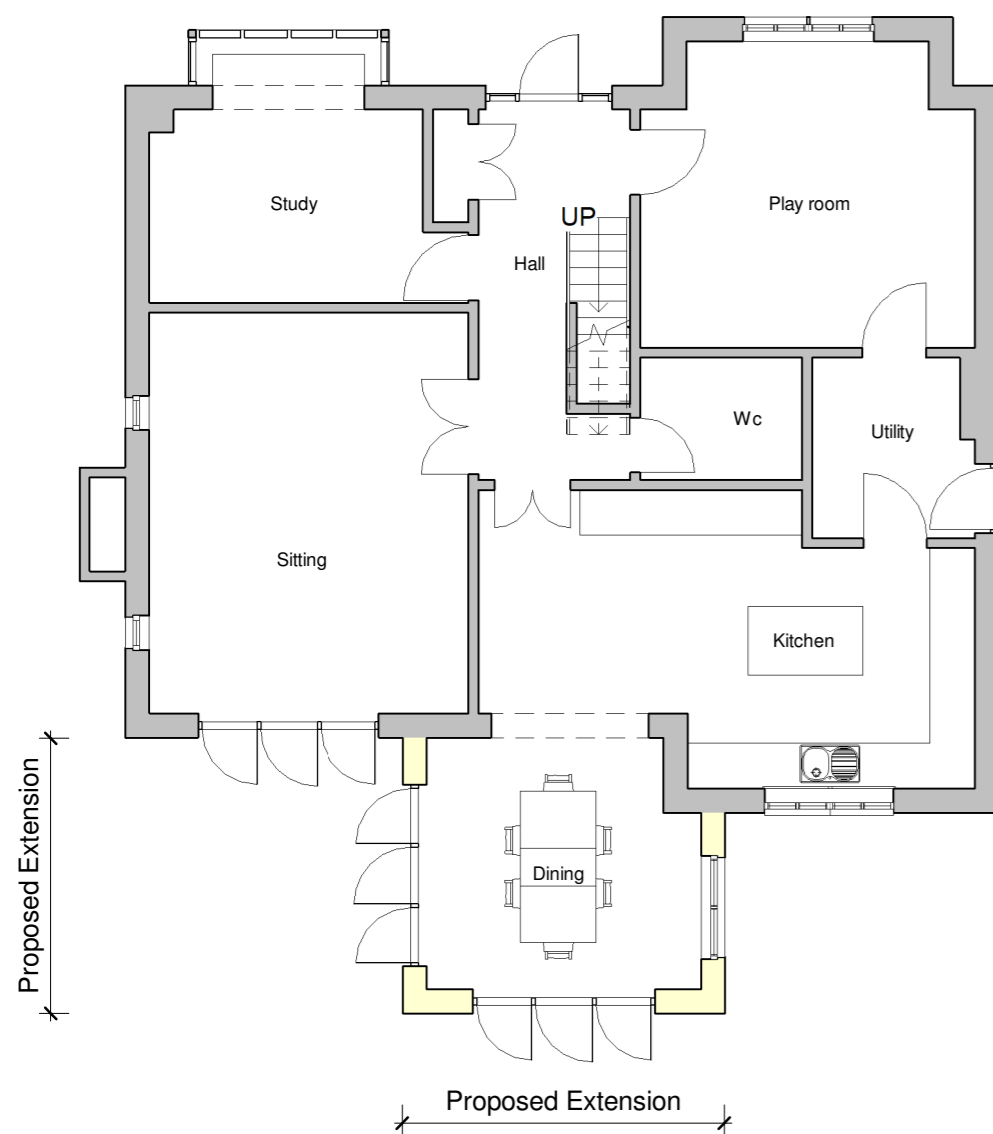

Proposed Ground Floor Plan
1 : 100

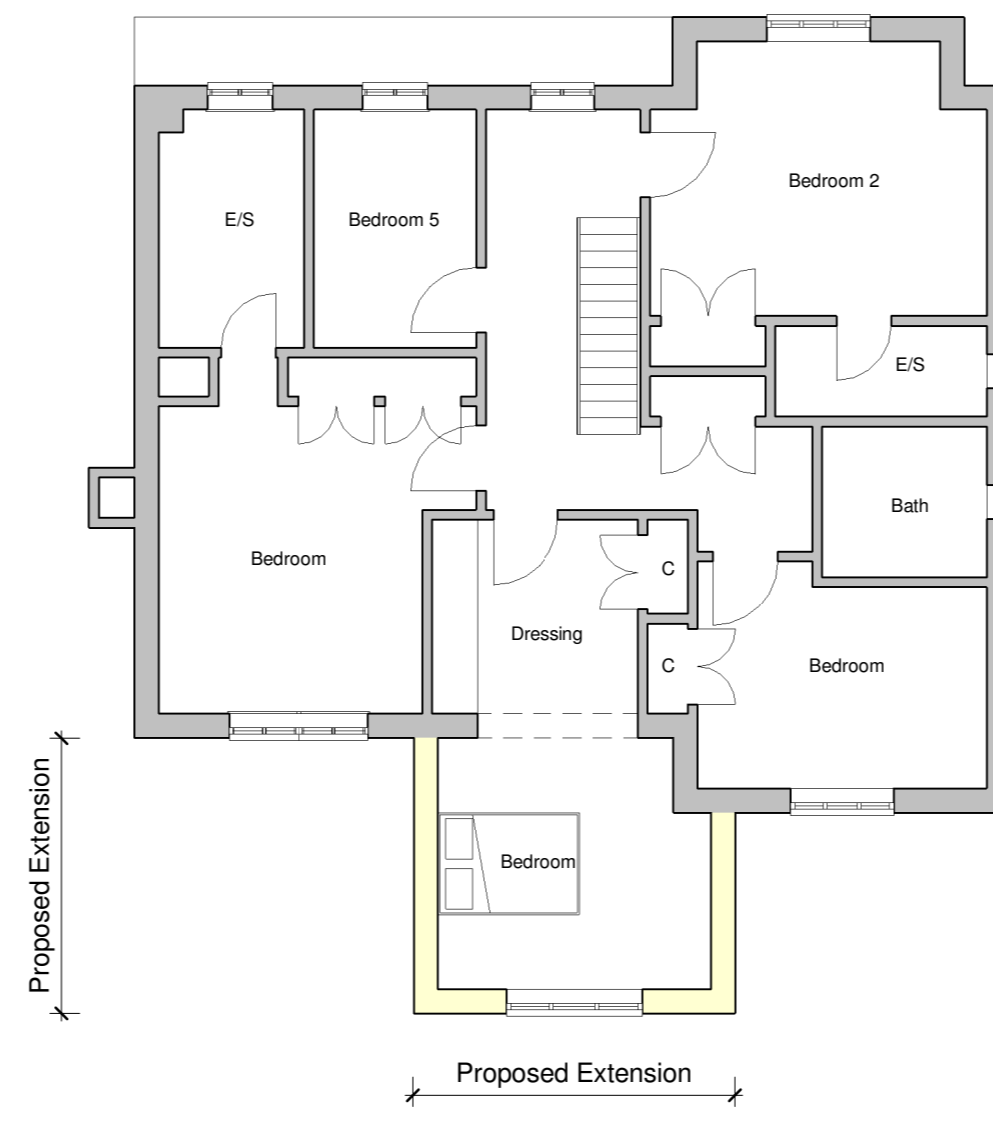

Proposed First Floor Plan
1 : 100

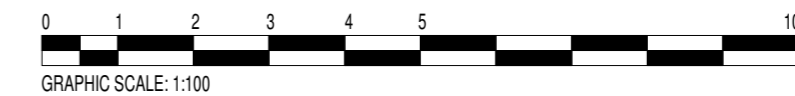

NO DIMENSIONS TO BE SCALED FROM THIS DRAWING

Revisions	Date	Drawn	Chk'd
P01	16-02-21		-
P02	15-03-21		-
P03	17-03-21		-

Client
Mr & Mrs Mann

Project
Proposed Alterations & Extension to 6 Church Meadows, Henley

Title
Proposed Plans & Elevations

Project N°	Drawing N°	Revision
120 - 302		P03
Scale - unless otherwise stated		Issued For
1 : 100	@ A2	Planning