



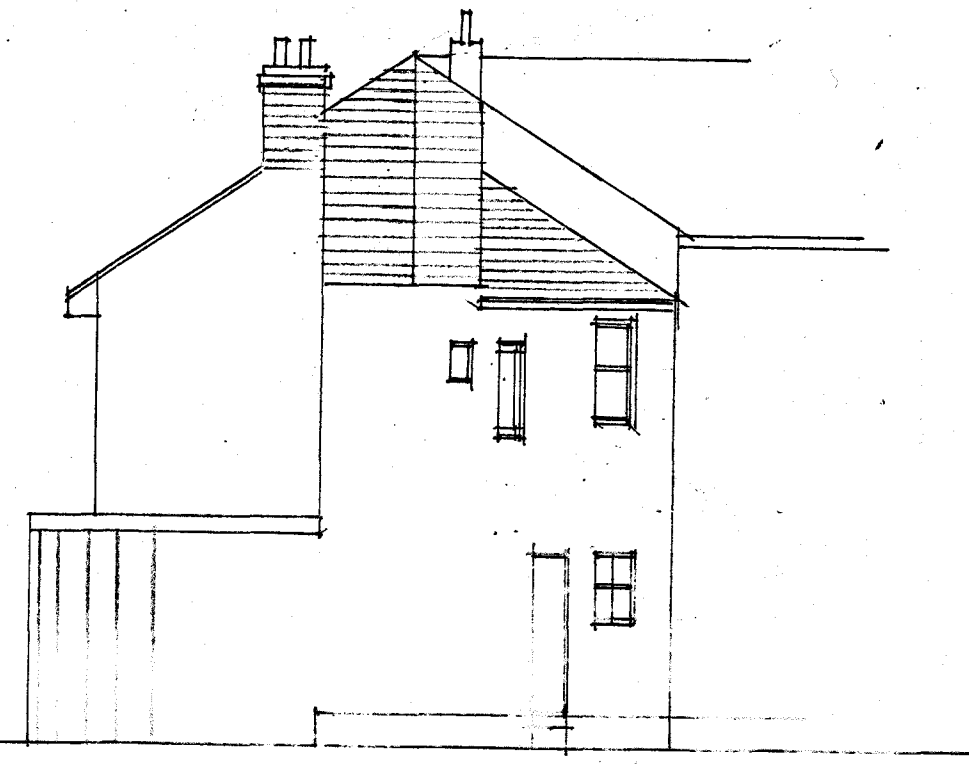


se elevation

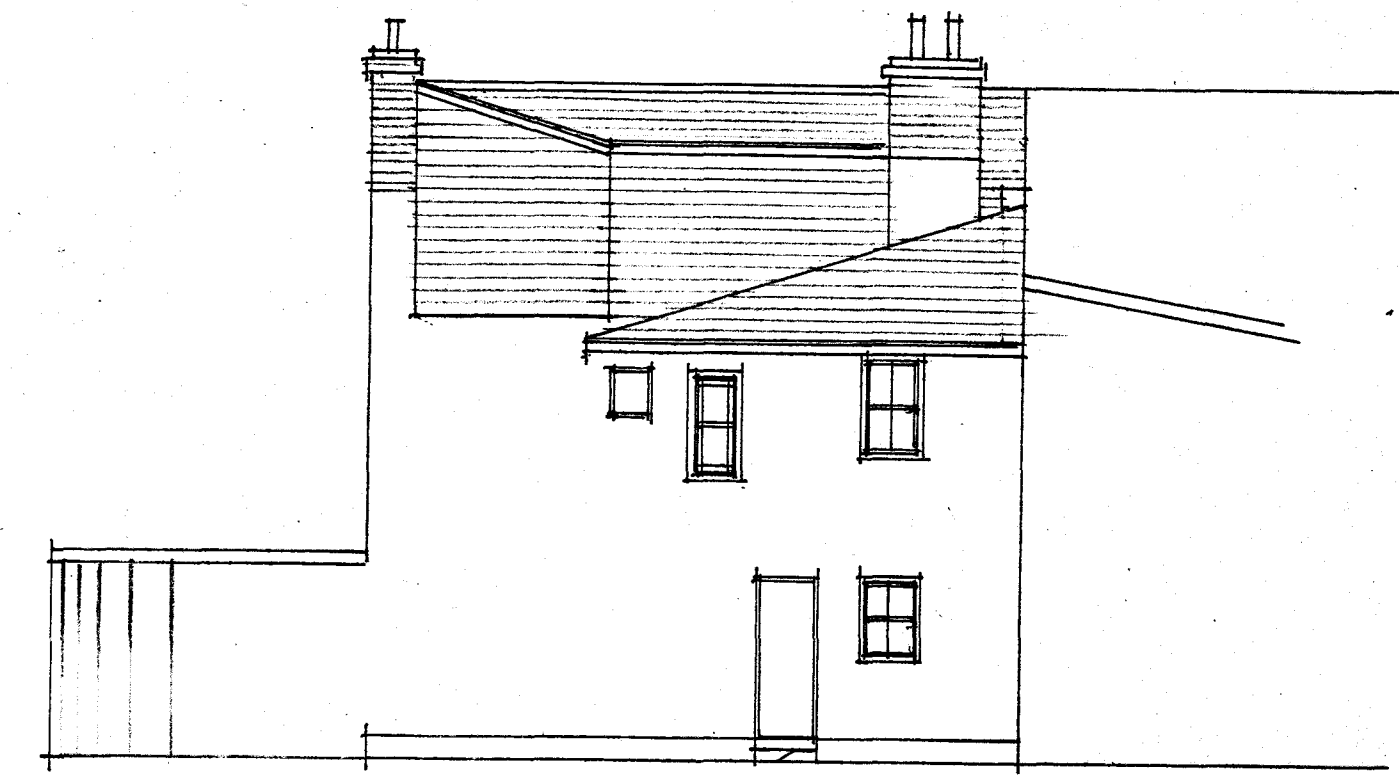


ne elevation




nw elevation

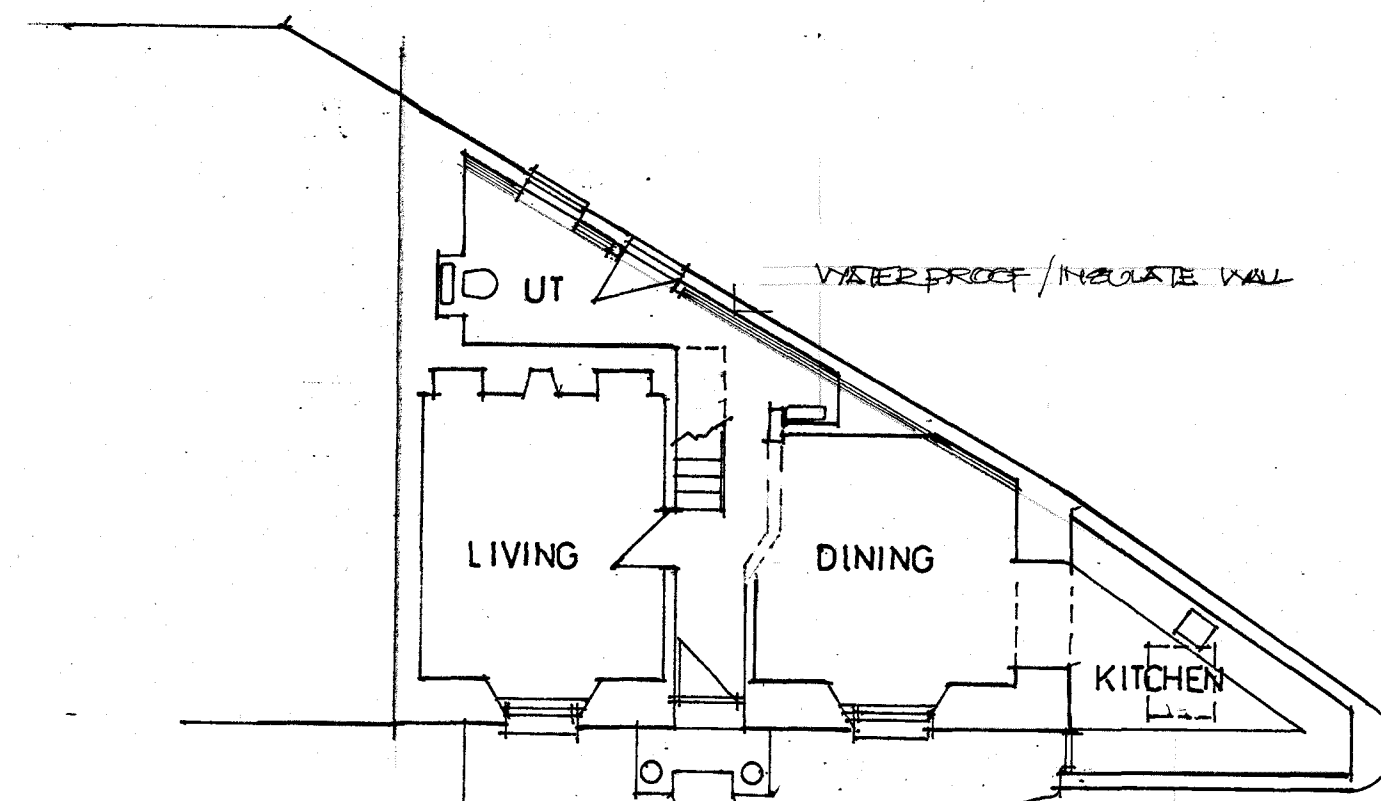


ground floor plan

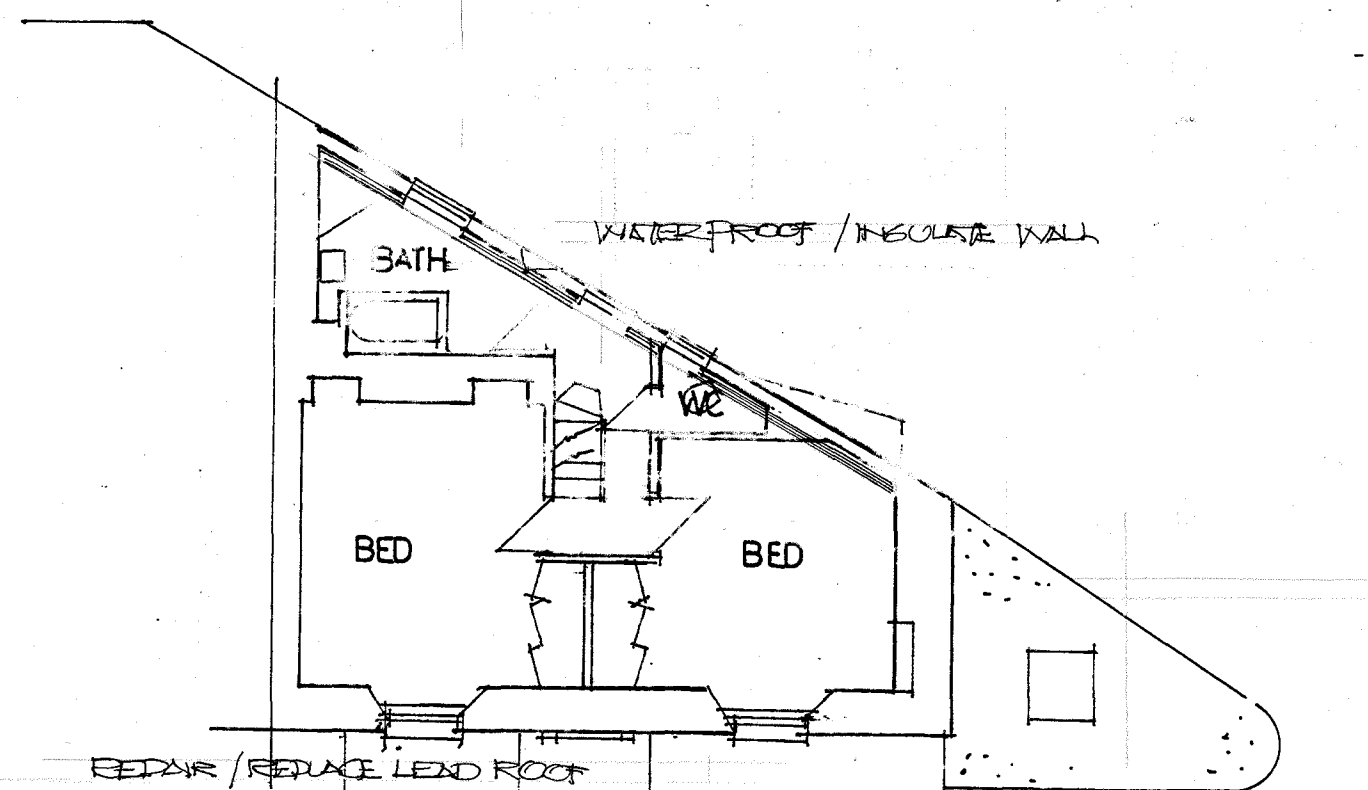


first floor plan

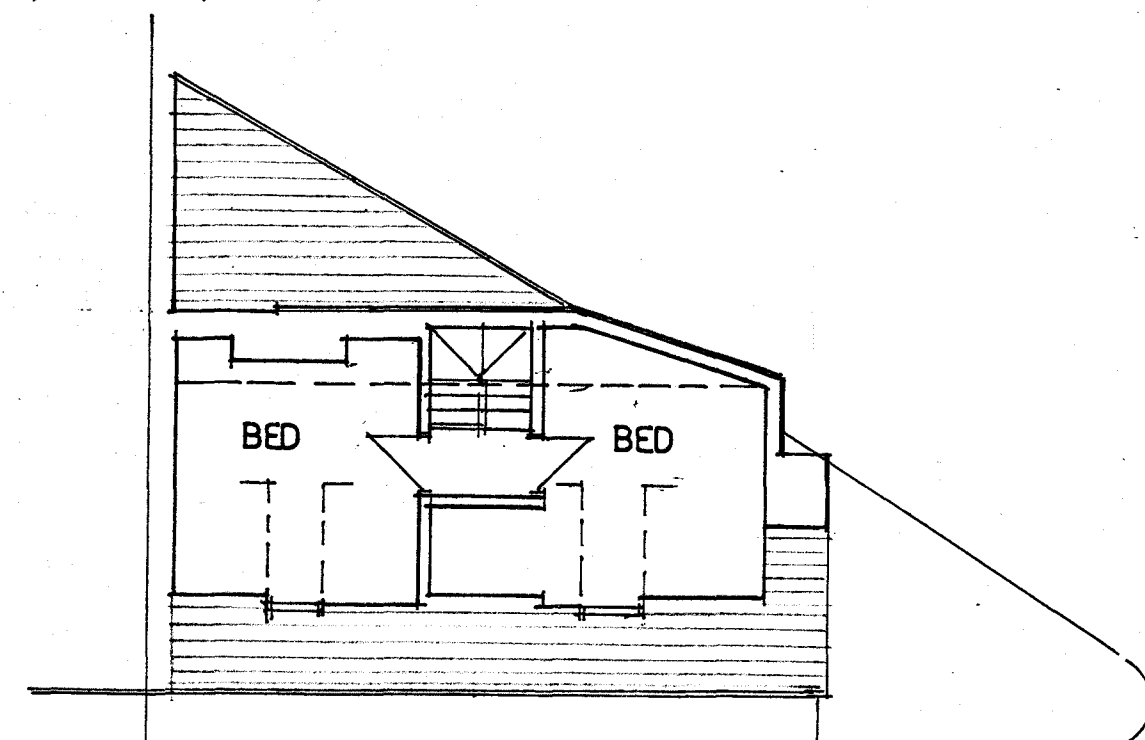


second floor plan

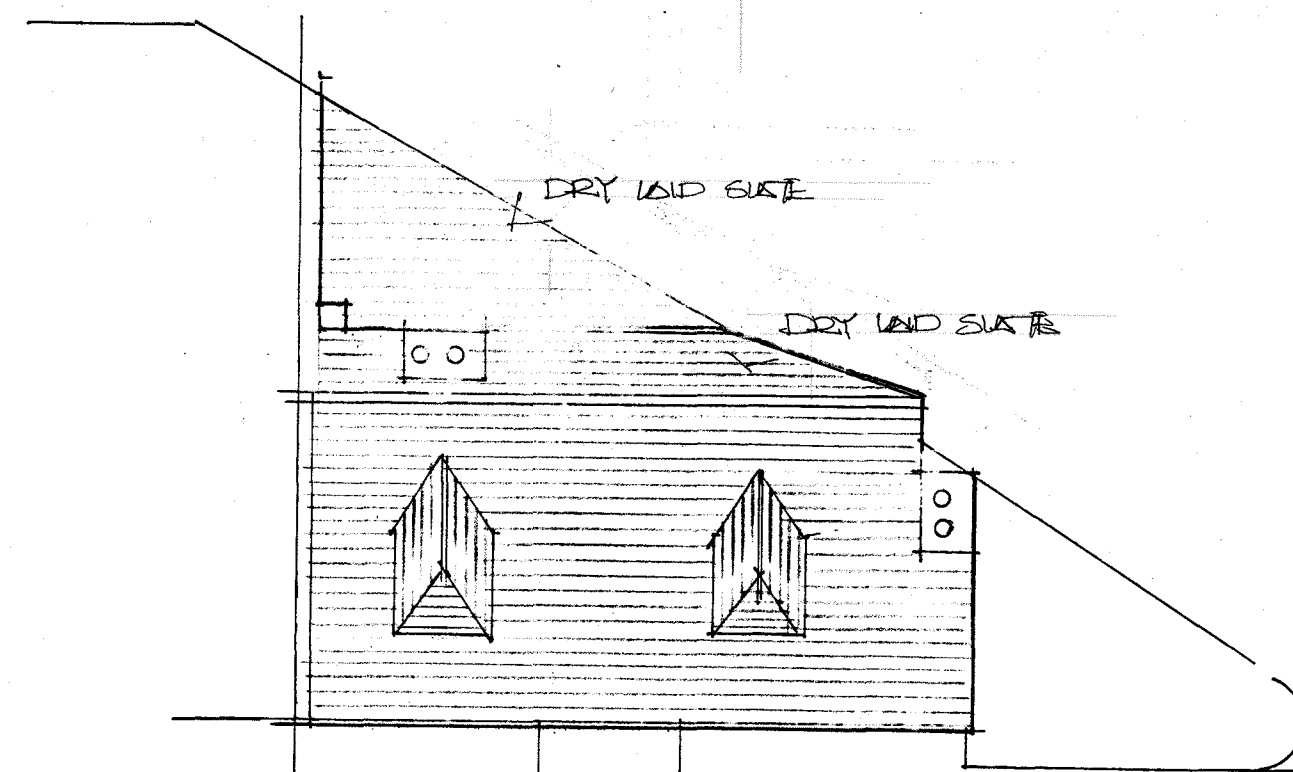

roof plan

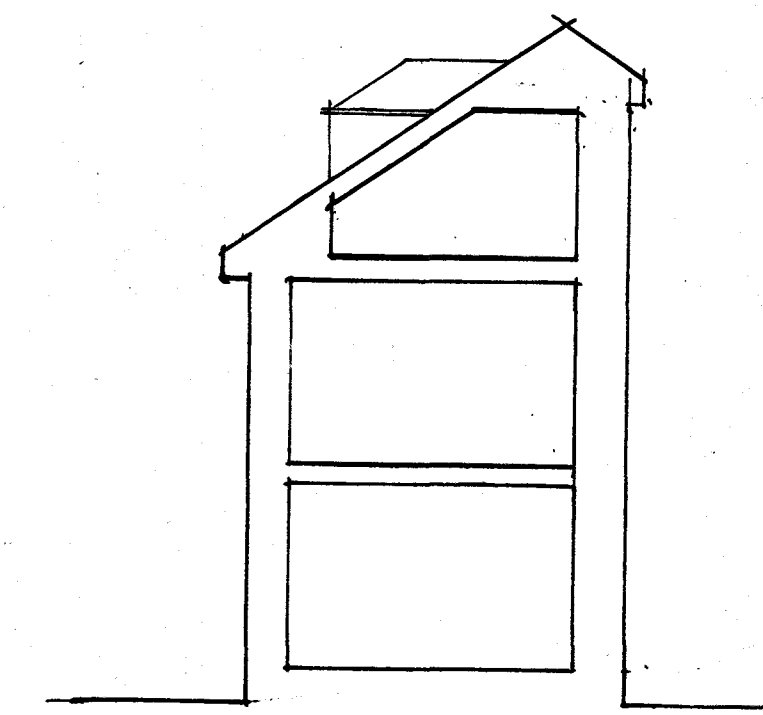

typical section

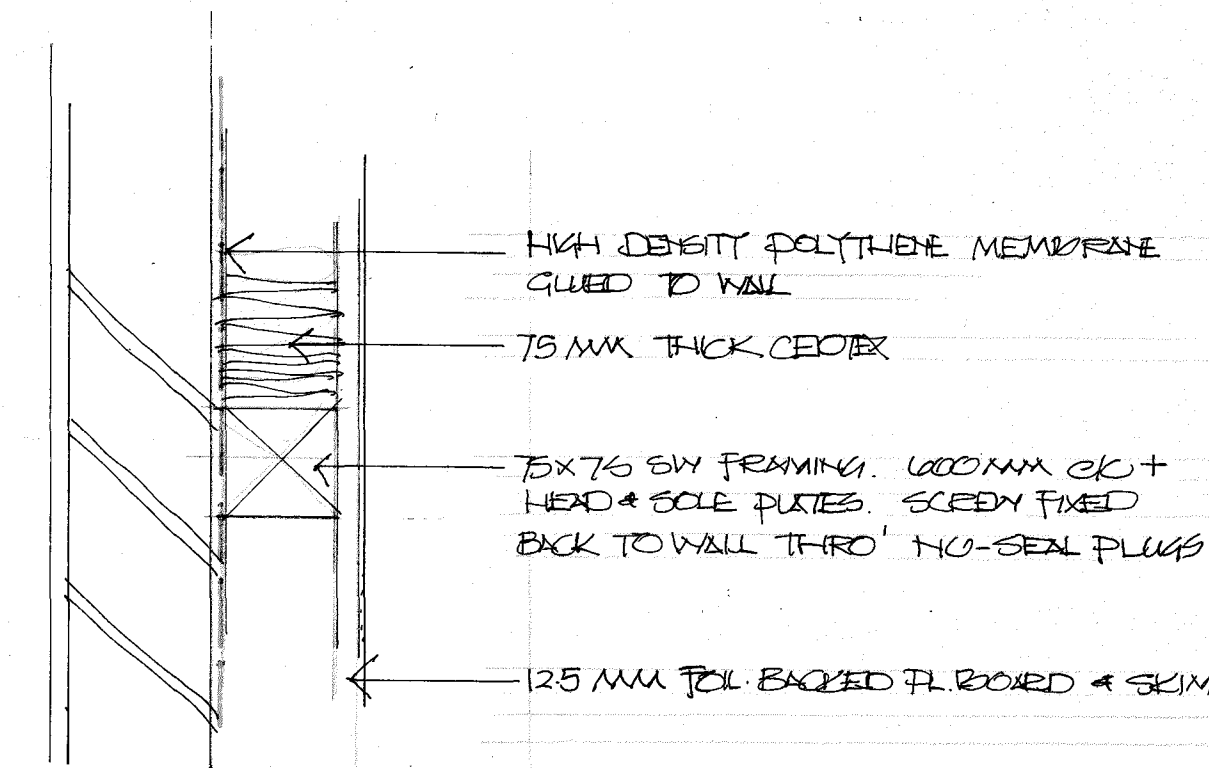

SECTION THROUGH REAR WALL 1:5

- DRY LAID ROOF SPEC
- RESURF AS DRY ROOF.
- 200 X 300 TO MATCH EXISTING
- COOPER NAILED AS MANUFACTURER'S INSTRUCTIONS
- REMOVE EXISTING RIDGE
- ALLOW LEAD FLASHING + PATINATION OIL
- ALLOW TRUNK BREATHABLE FELT
- 38x25 BATTENS @ 60 TO SUIT SLATES

no.	date	revision
No dimensions to be scaled from this drawing. All dimensions & setting out to be checked on site by the contractor before work commences. Copyright reserved NICHOLAS CLIFT & ASSOCIATES.		
job	11 MORRAB PLACE PENZANCE	
client	MRS F LACK	
drawing	AS PROPOSED	
scales	1:100 1:500 ON A1	
drawn	date 2/21	
ref	4255/2	rev

NICHOLAS CLIFT & ASSOCIATES
 architect
 4 Morrab Road, Penzance, Cornwall TR18 4EL
 Telephone: 01736 364327
 Email: nickclift@talktalkbusiness.net