



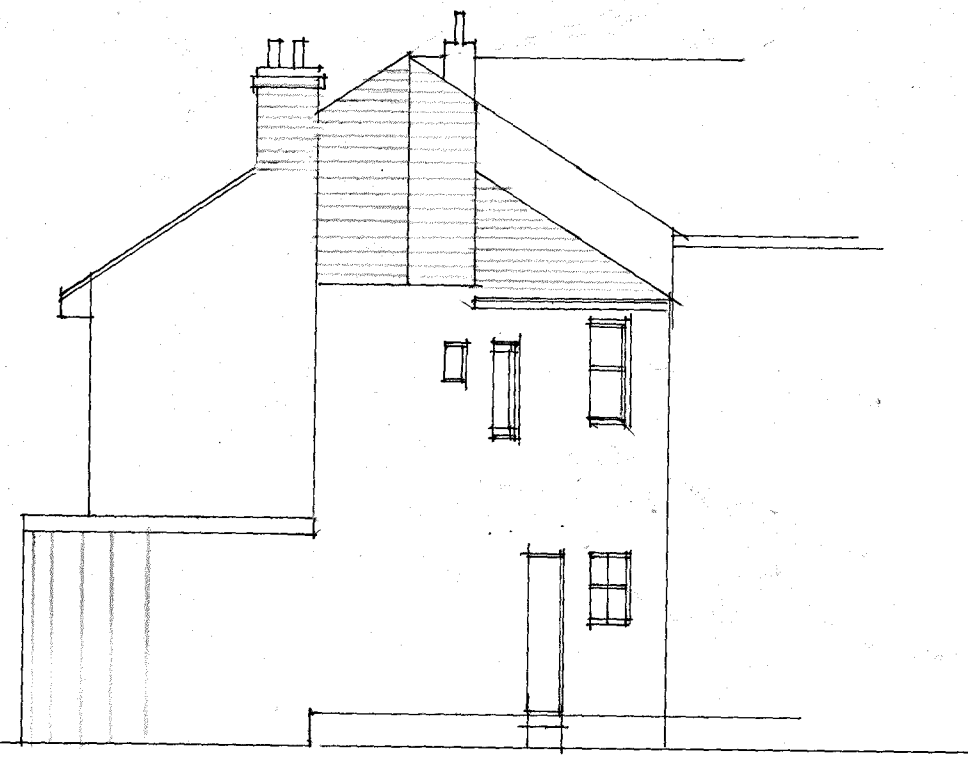


se elevation

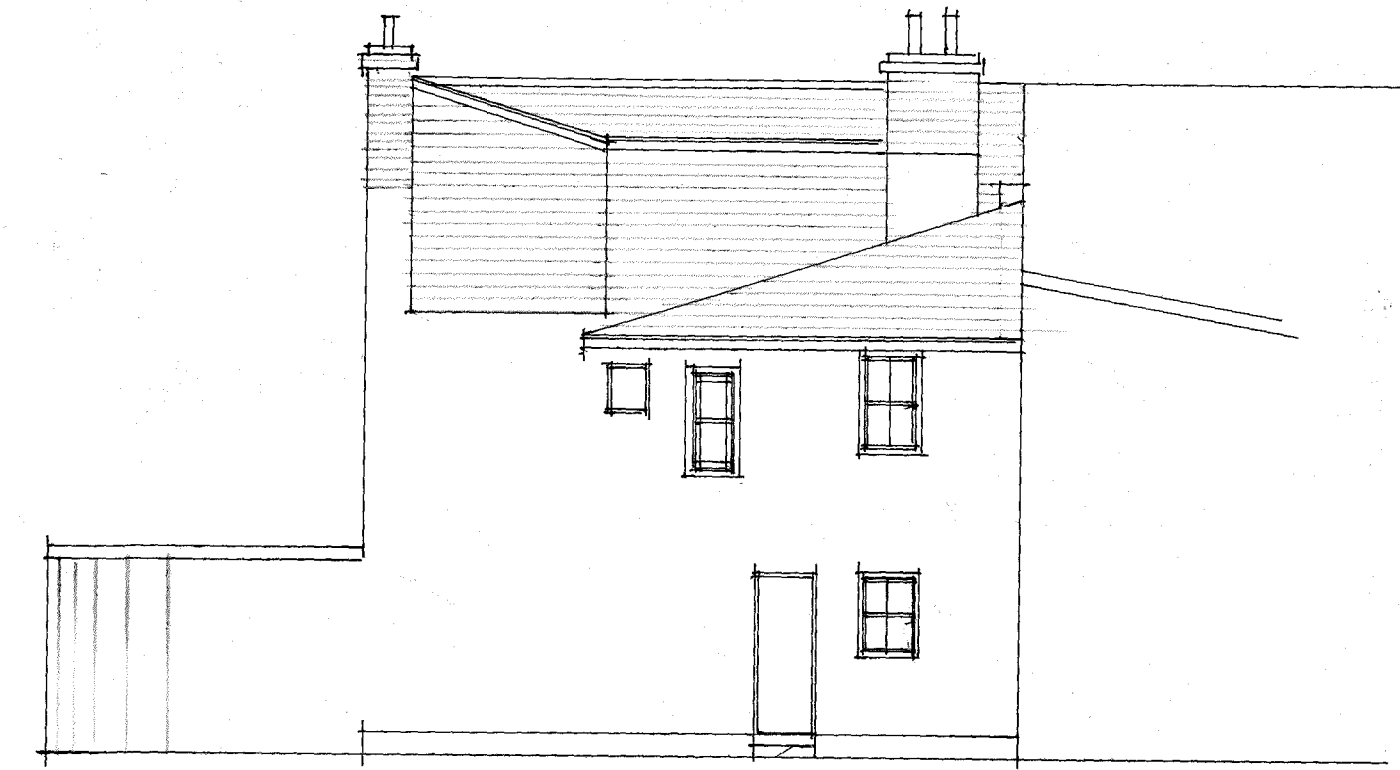



ne elevation




nw elevation

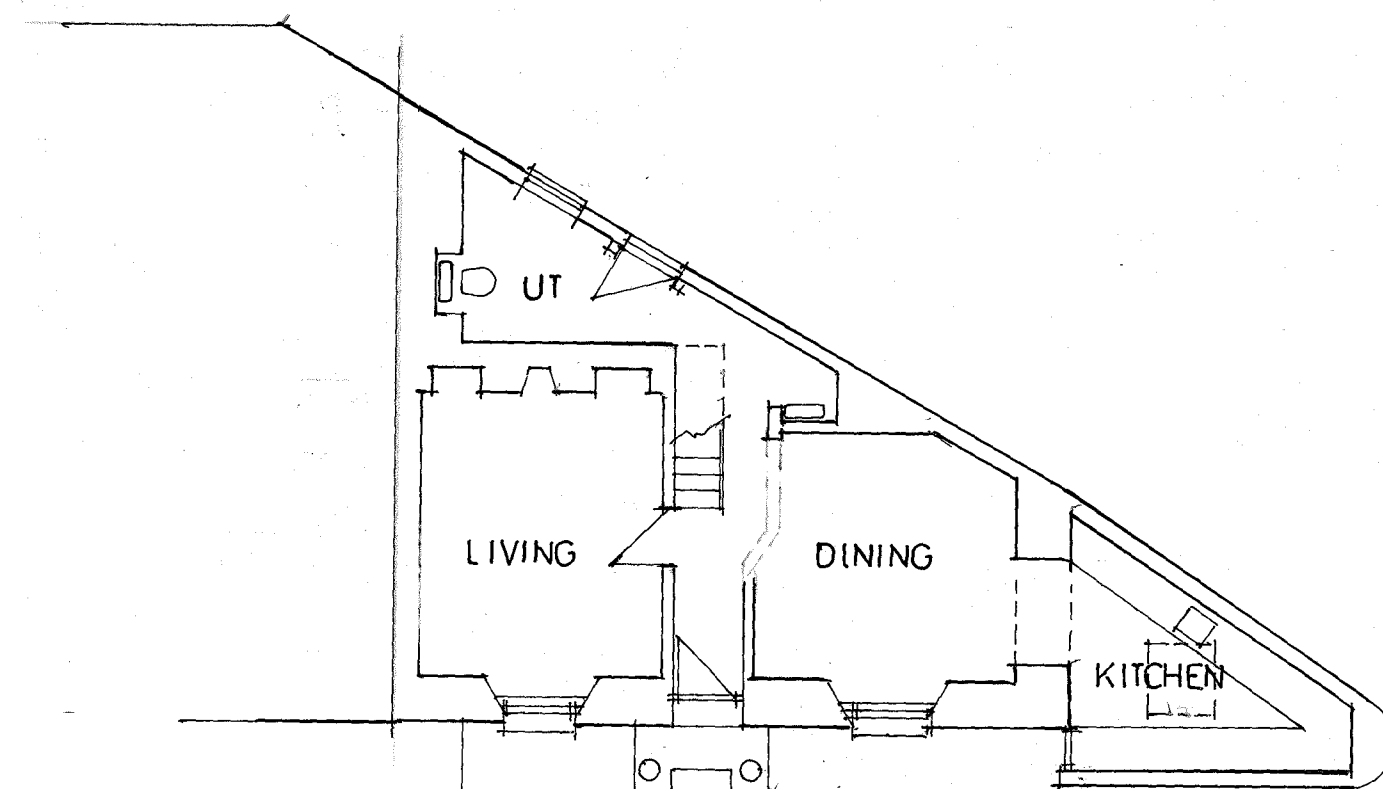


ground floor plan

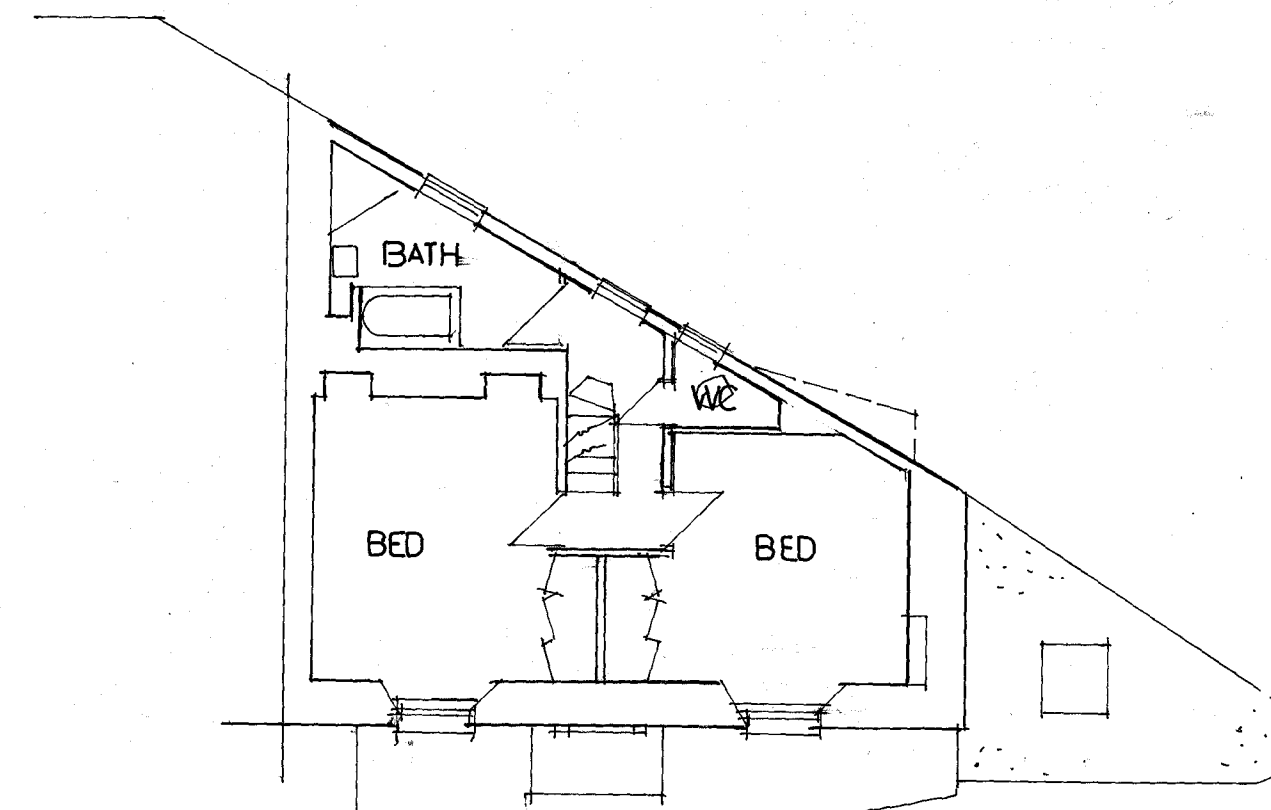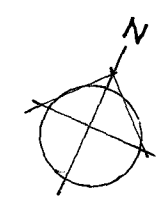


first floor plan

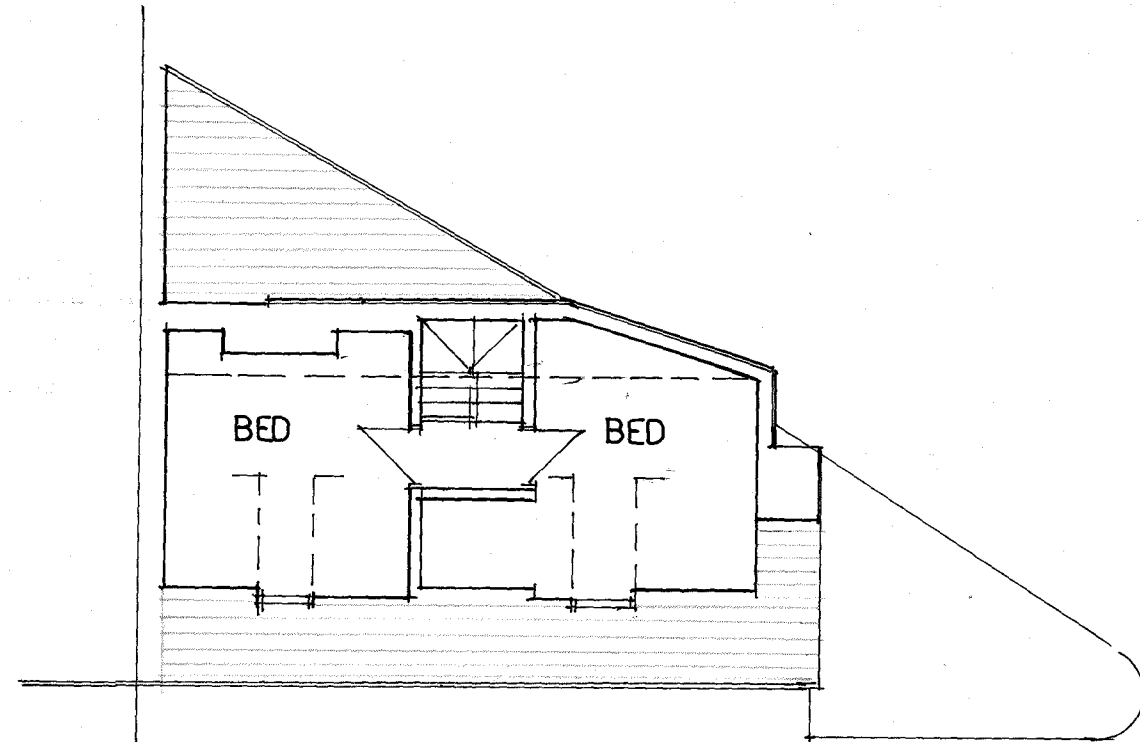


second floor plan

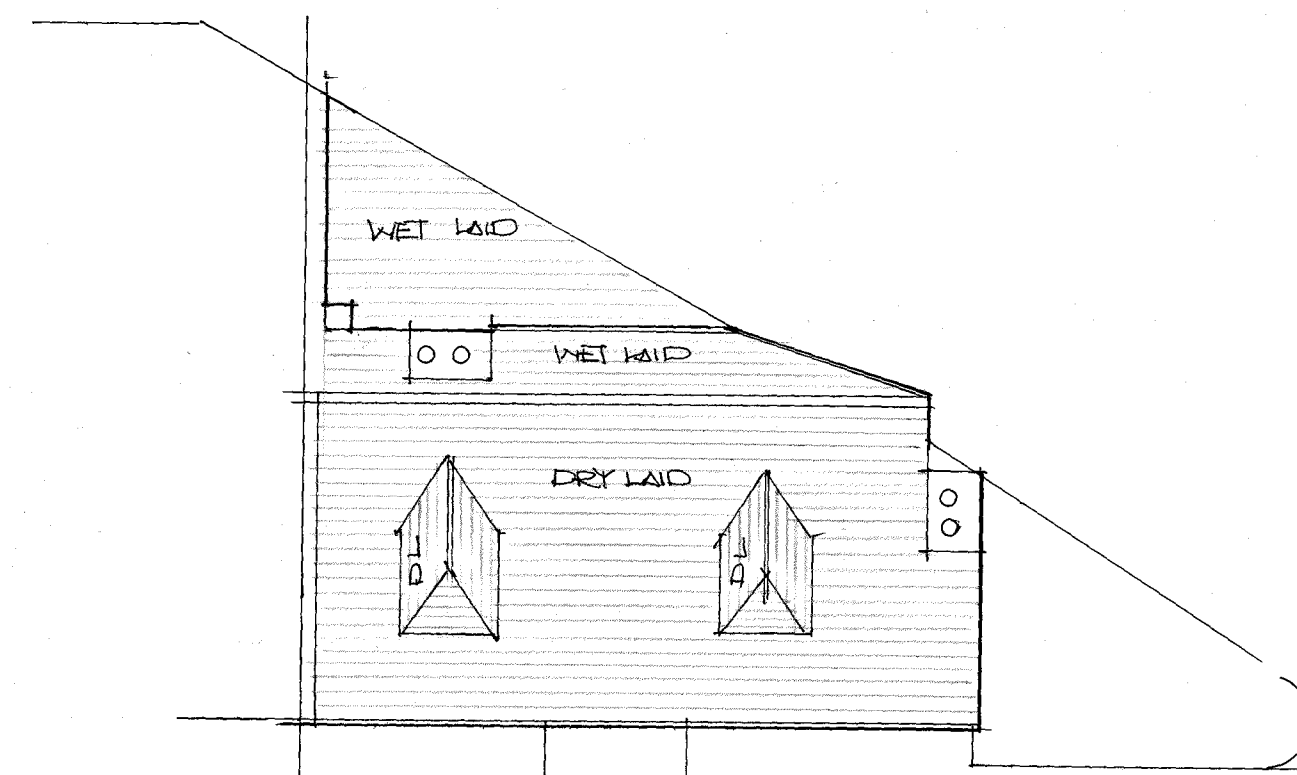

roof plan

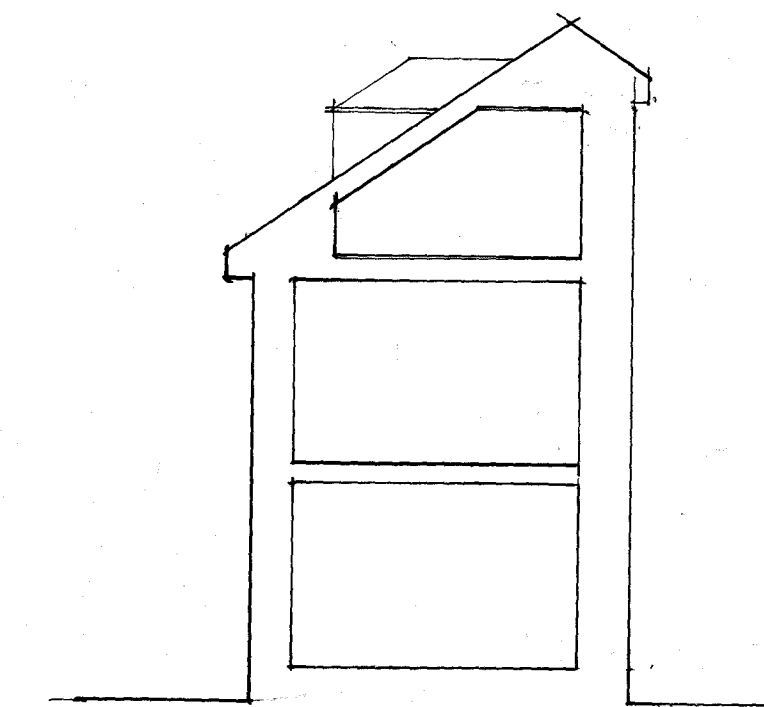

typical section

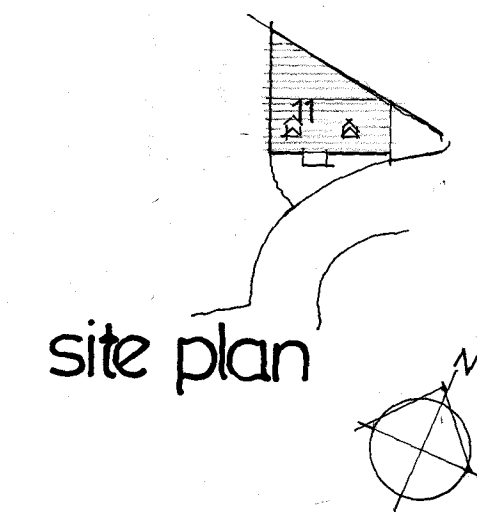

site plan

no.	date	revision
-----	------	----------

No dimensions to be scaled from this drawing.
 All dimensions & setting out to be checked on site
 by the contractor before work commences.
 Copyright reserved NICHOLAS CLIFT & ASSOCIATES.

job 11 MORRAB PLACE PENZANCE

client MRS F LACK

drawing AS BUILT

scales 1:100 1:500 ON A1

drawn date 2/21

ref 4255/1 rev

NICHOLAS CLIFT & ASSOCIATE
 architect

4 Morrab Road, Penzance, Cornwall TR18 4EL
 Telephone: 01736 364327