

BADGERS
END

TIMBER FRAMED DOUBLE GARAGE
(6.6m x 6m) FOR 2no. VEHICLES

DITCH

DITCH

6000

1955



6600

SVP

2.2m CLOSE
BOARDED FENCE
ON BRICKWALL

KIMEGO

AS APPROVED
20/01114/APP

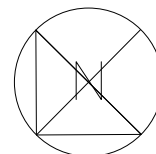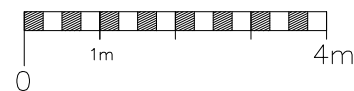

K
V
B
ARCHITECTS

K V B Architects Ltd
Chartered Architects

9 High Street
Tring, Herts
HP23 5AH
Tel: +44 (0)1442 824691
Email: greg@kvbarchitects.co.uk
www.kvbarchitects.co.uk

CLIENT
Mr & Mrs Valentine

PROJECT
**Treasures, Drayton Beauchamp,
Buckinghamshire, HP22 5LS**

TITLE
As Approved Site Plan

SCALE 1:100 @ A3	DATE 03.03.21
DRAWN OE	CHECKED GB
DRAWING NO.	301
JOB NO. 2019KEjV/gb	REVISION _

TIMBER FRAMED DOUBLE GARAGE (6.6m x 6m) FOR
2no. VEHICLES and LEAN TO PLANT SERVICES
ROOM (inc. GROUND SOURCE HEAT PUMP)

BADGERS
END

LINE OF EXISTING CONCRETE
SLAB TO SEPTIC TANK

DITCH

DITCH

6000

3000

2500

2450

6600



11550

PROPOSED
ADDITIONAL TREE /
HEDGEROW
SCREENING TO
EXISTING
EMBANKMENT

2.2m CLOSE
BOARDED
FENCE
ON BRICKWALL

KIMEGO

PROPOSED

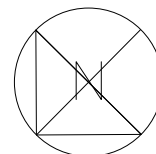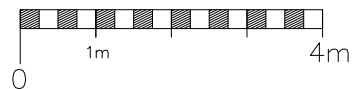

K V B ARCHITECTS
K V B Architects Ltd
Chartered Architects
9 High Street
Tring, Herts
HP23 5AH
Tel: +44 (0)1442 824691
Email: greg@kvbarchitects.co.uk
www.kvbarchitects.co.uk

CLIENT
Mr & Mrs Valentine

PROJECT
**Treasures, Drayton Beauchamp,
Buckinghamshire, HP22 5LS**

TITLE
Proposed Site Plan

SCALE 1:100 @ A3	DATE 03.03.21
DRAWN OE	CHECKED GB
DRAWING NO.	302
JOB NO. 2019KEjV/gb	REVISION _