



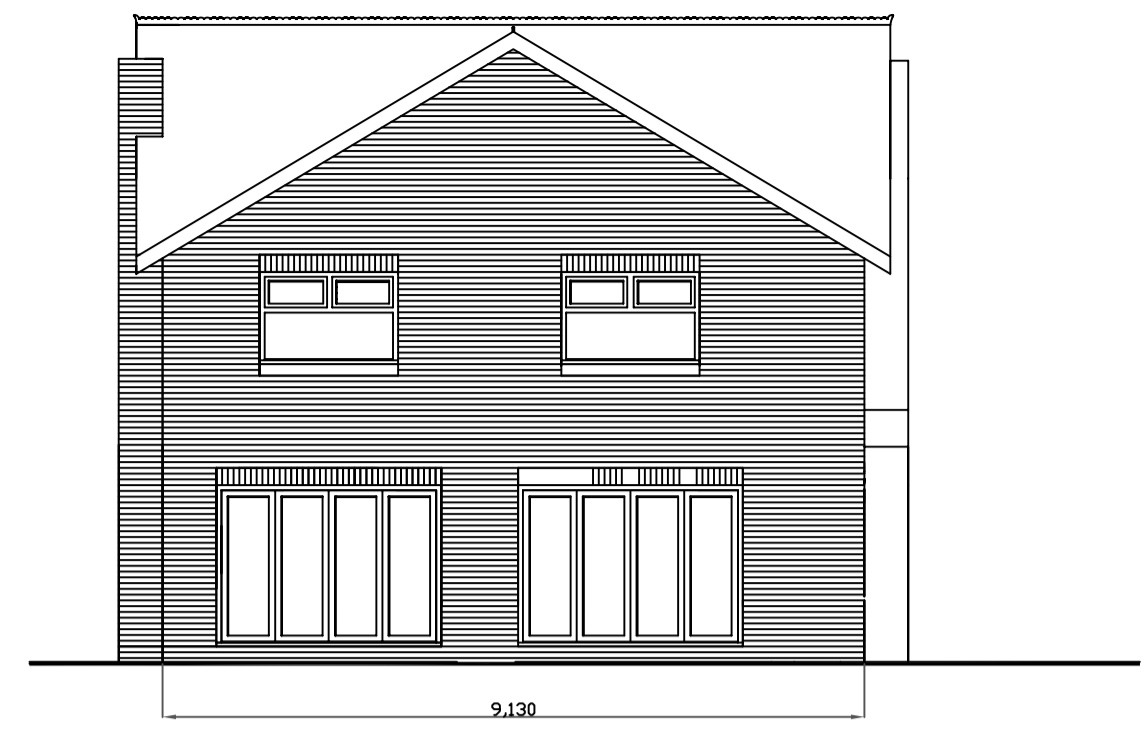


Ex Rear Elevation




Prop Rear Elevation

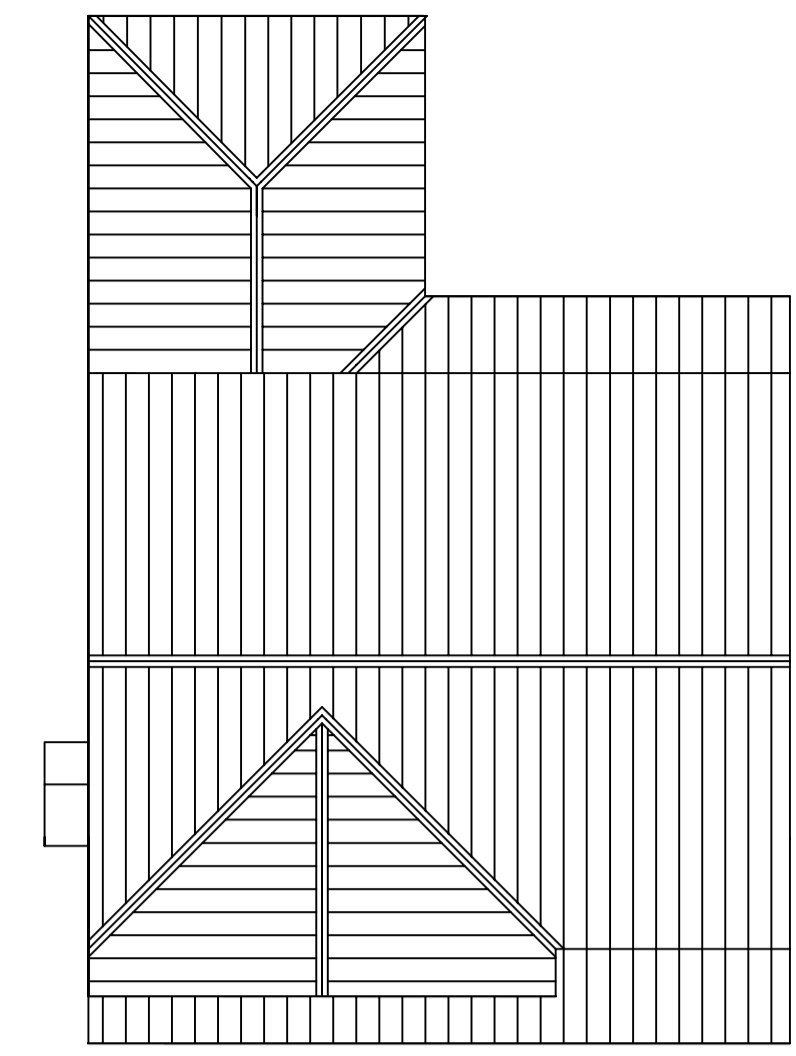


Ex Roof Plan

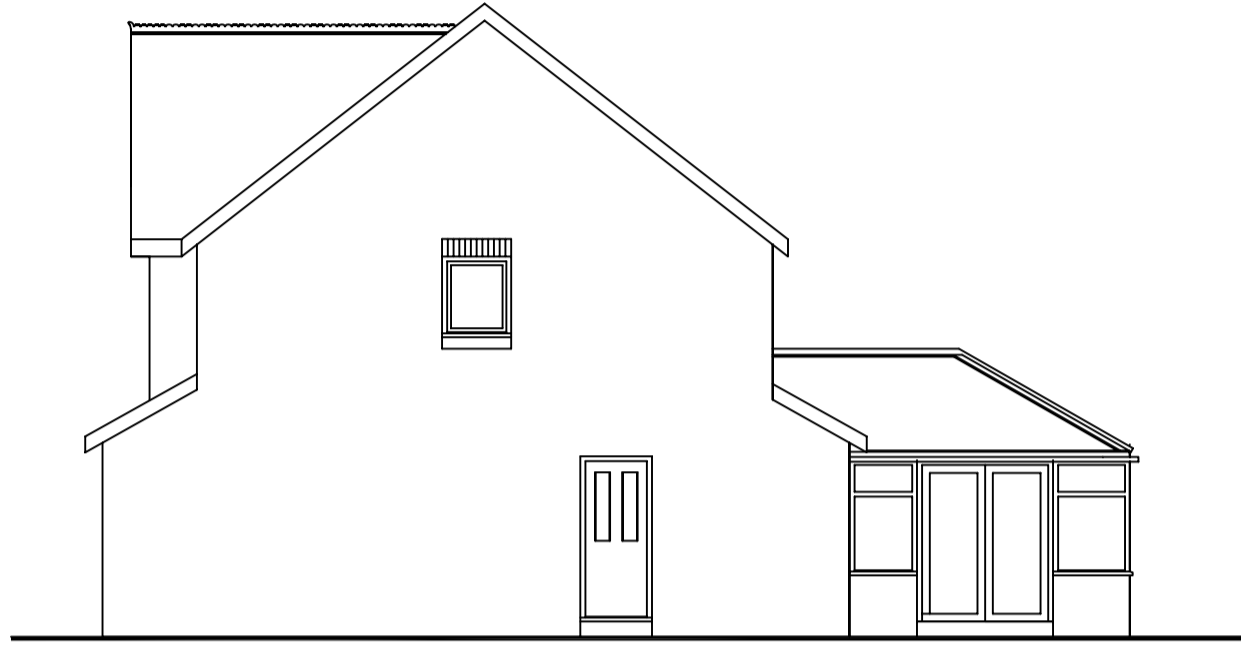


Ex Side Elevation

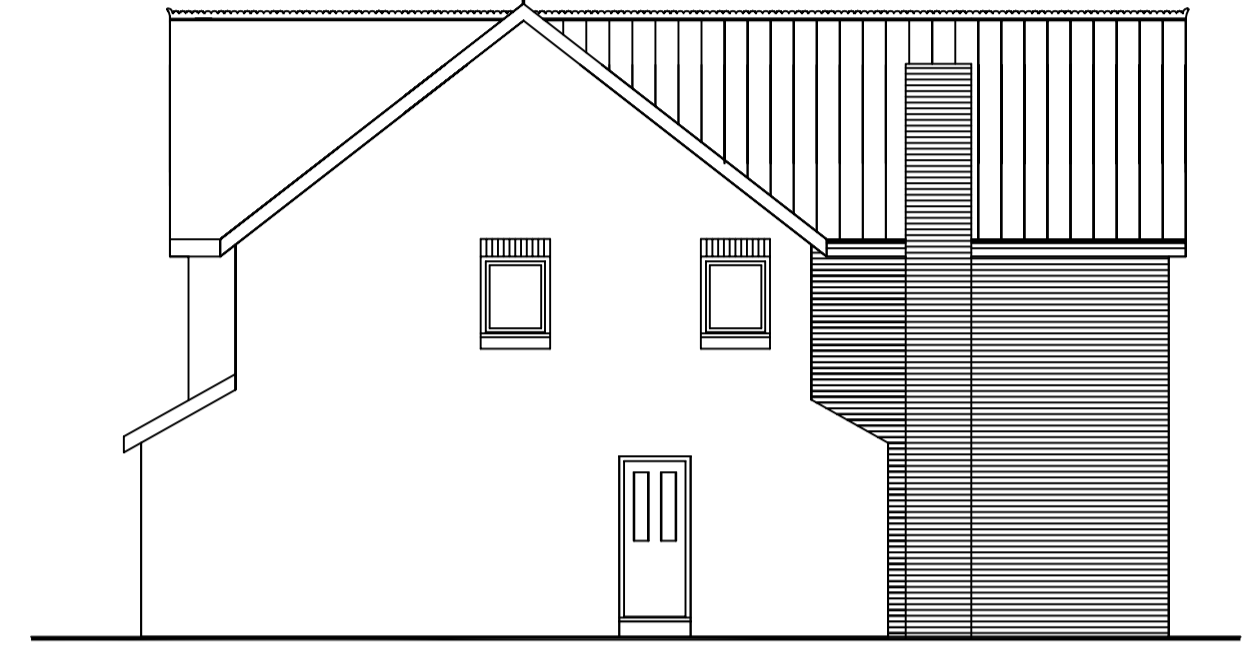


Prop Side Elevation

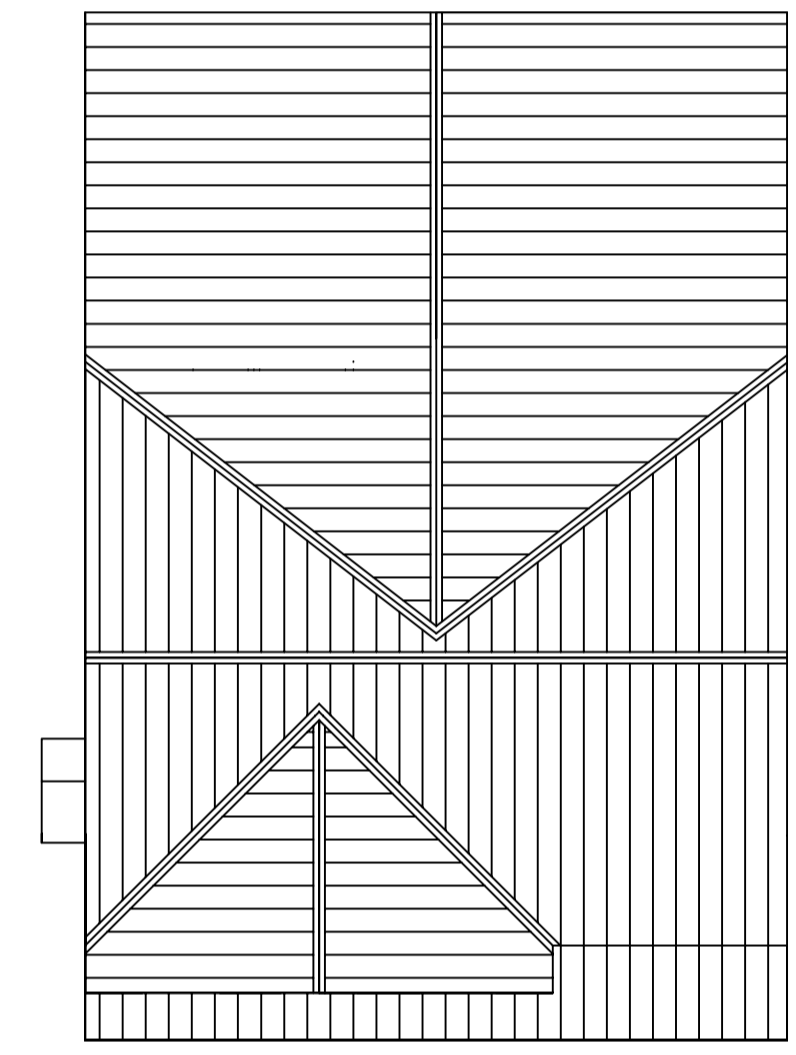


Prop Roof Plan

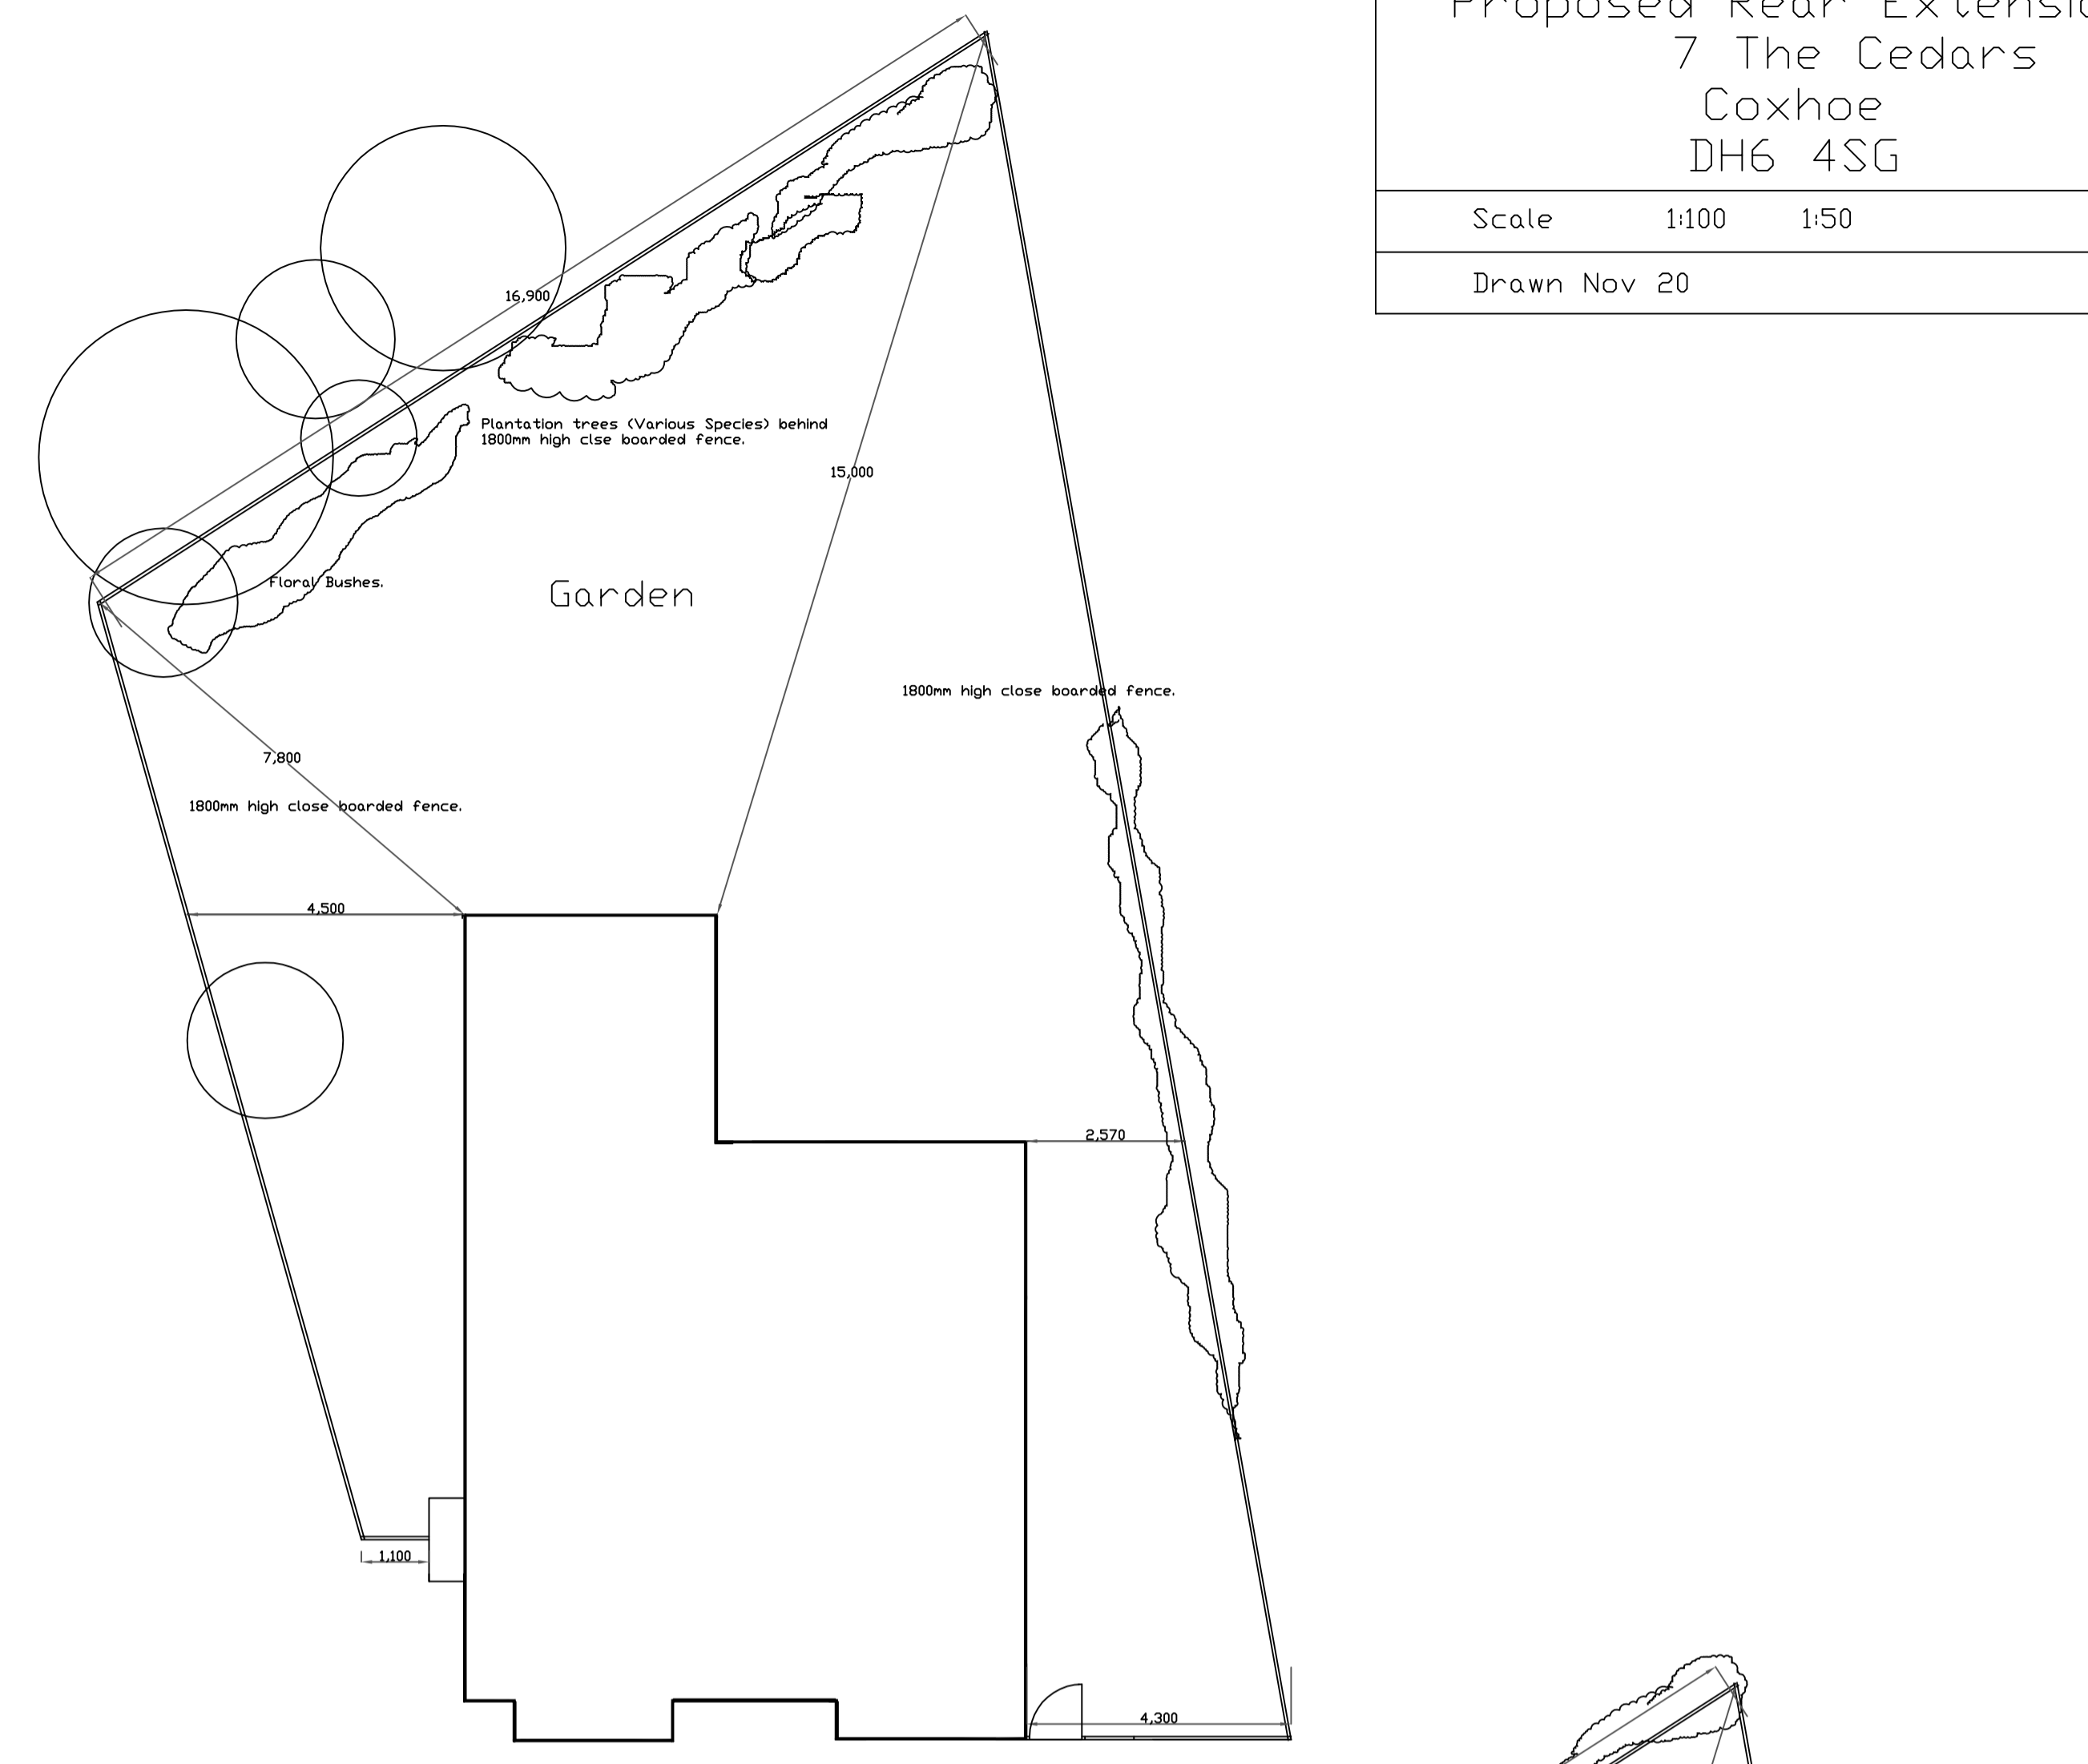


Ex Site Plan

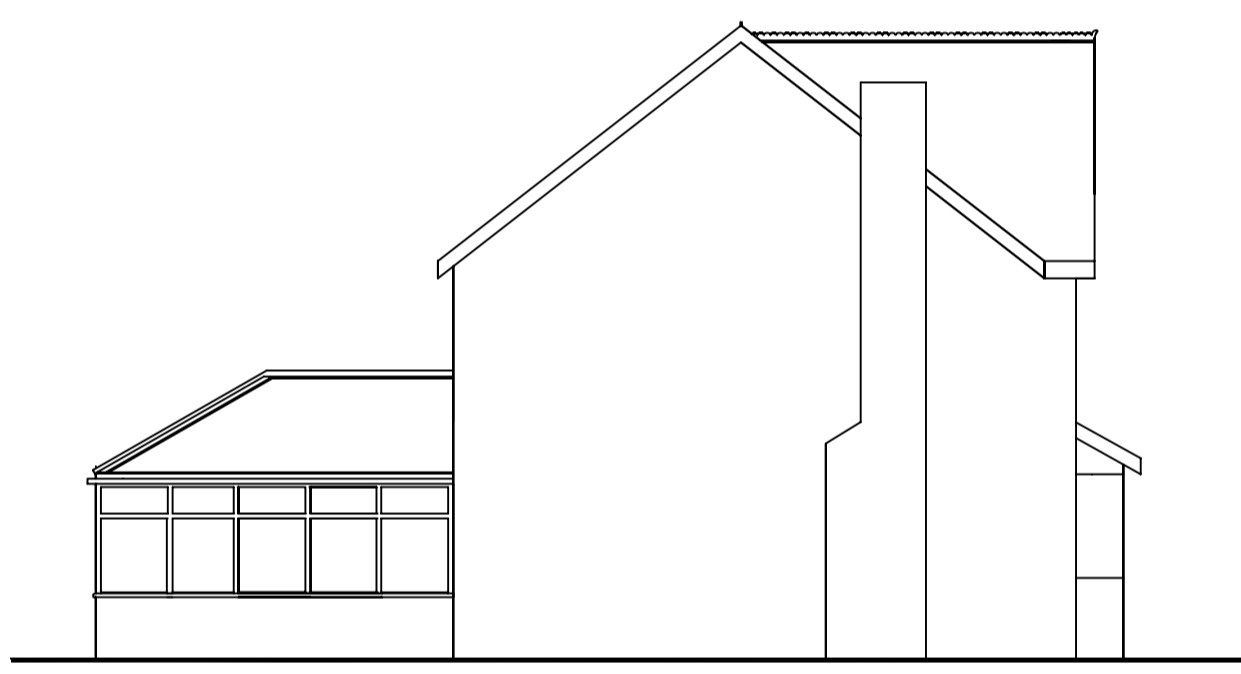


Ex Gable Elevation

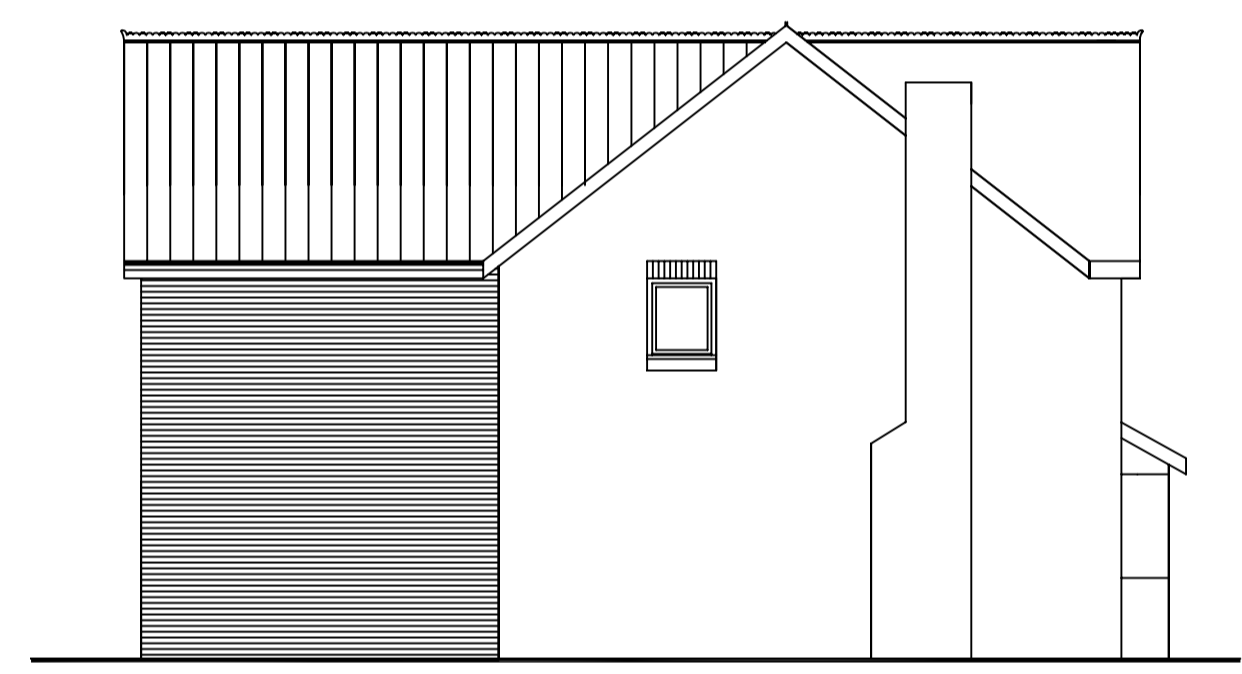


Prop Gable Elevation

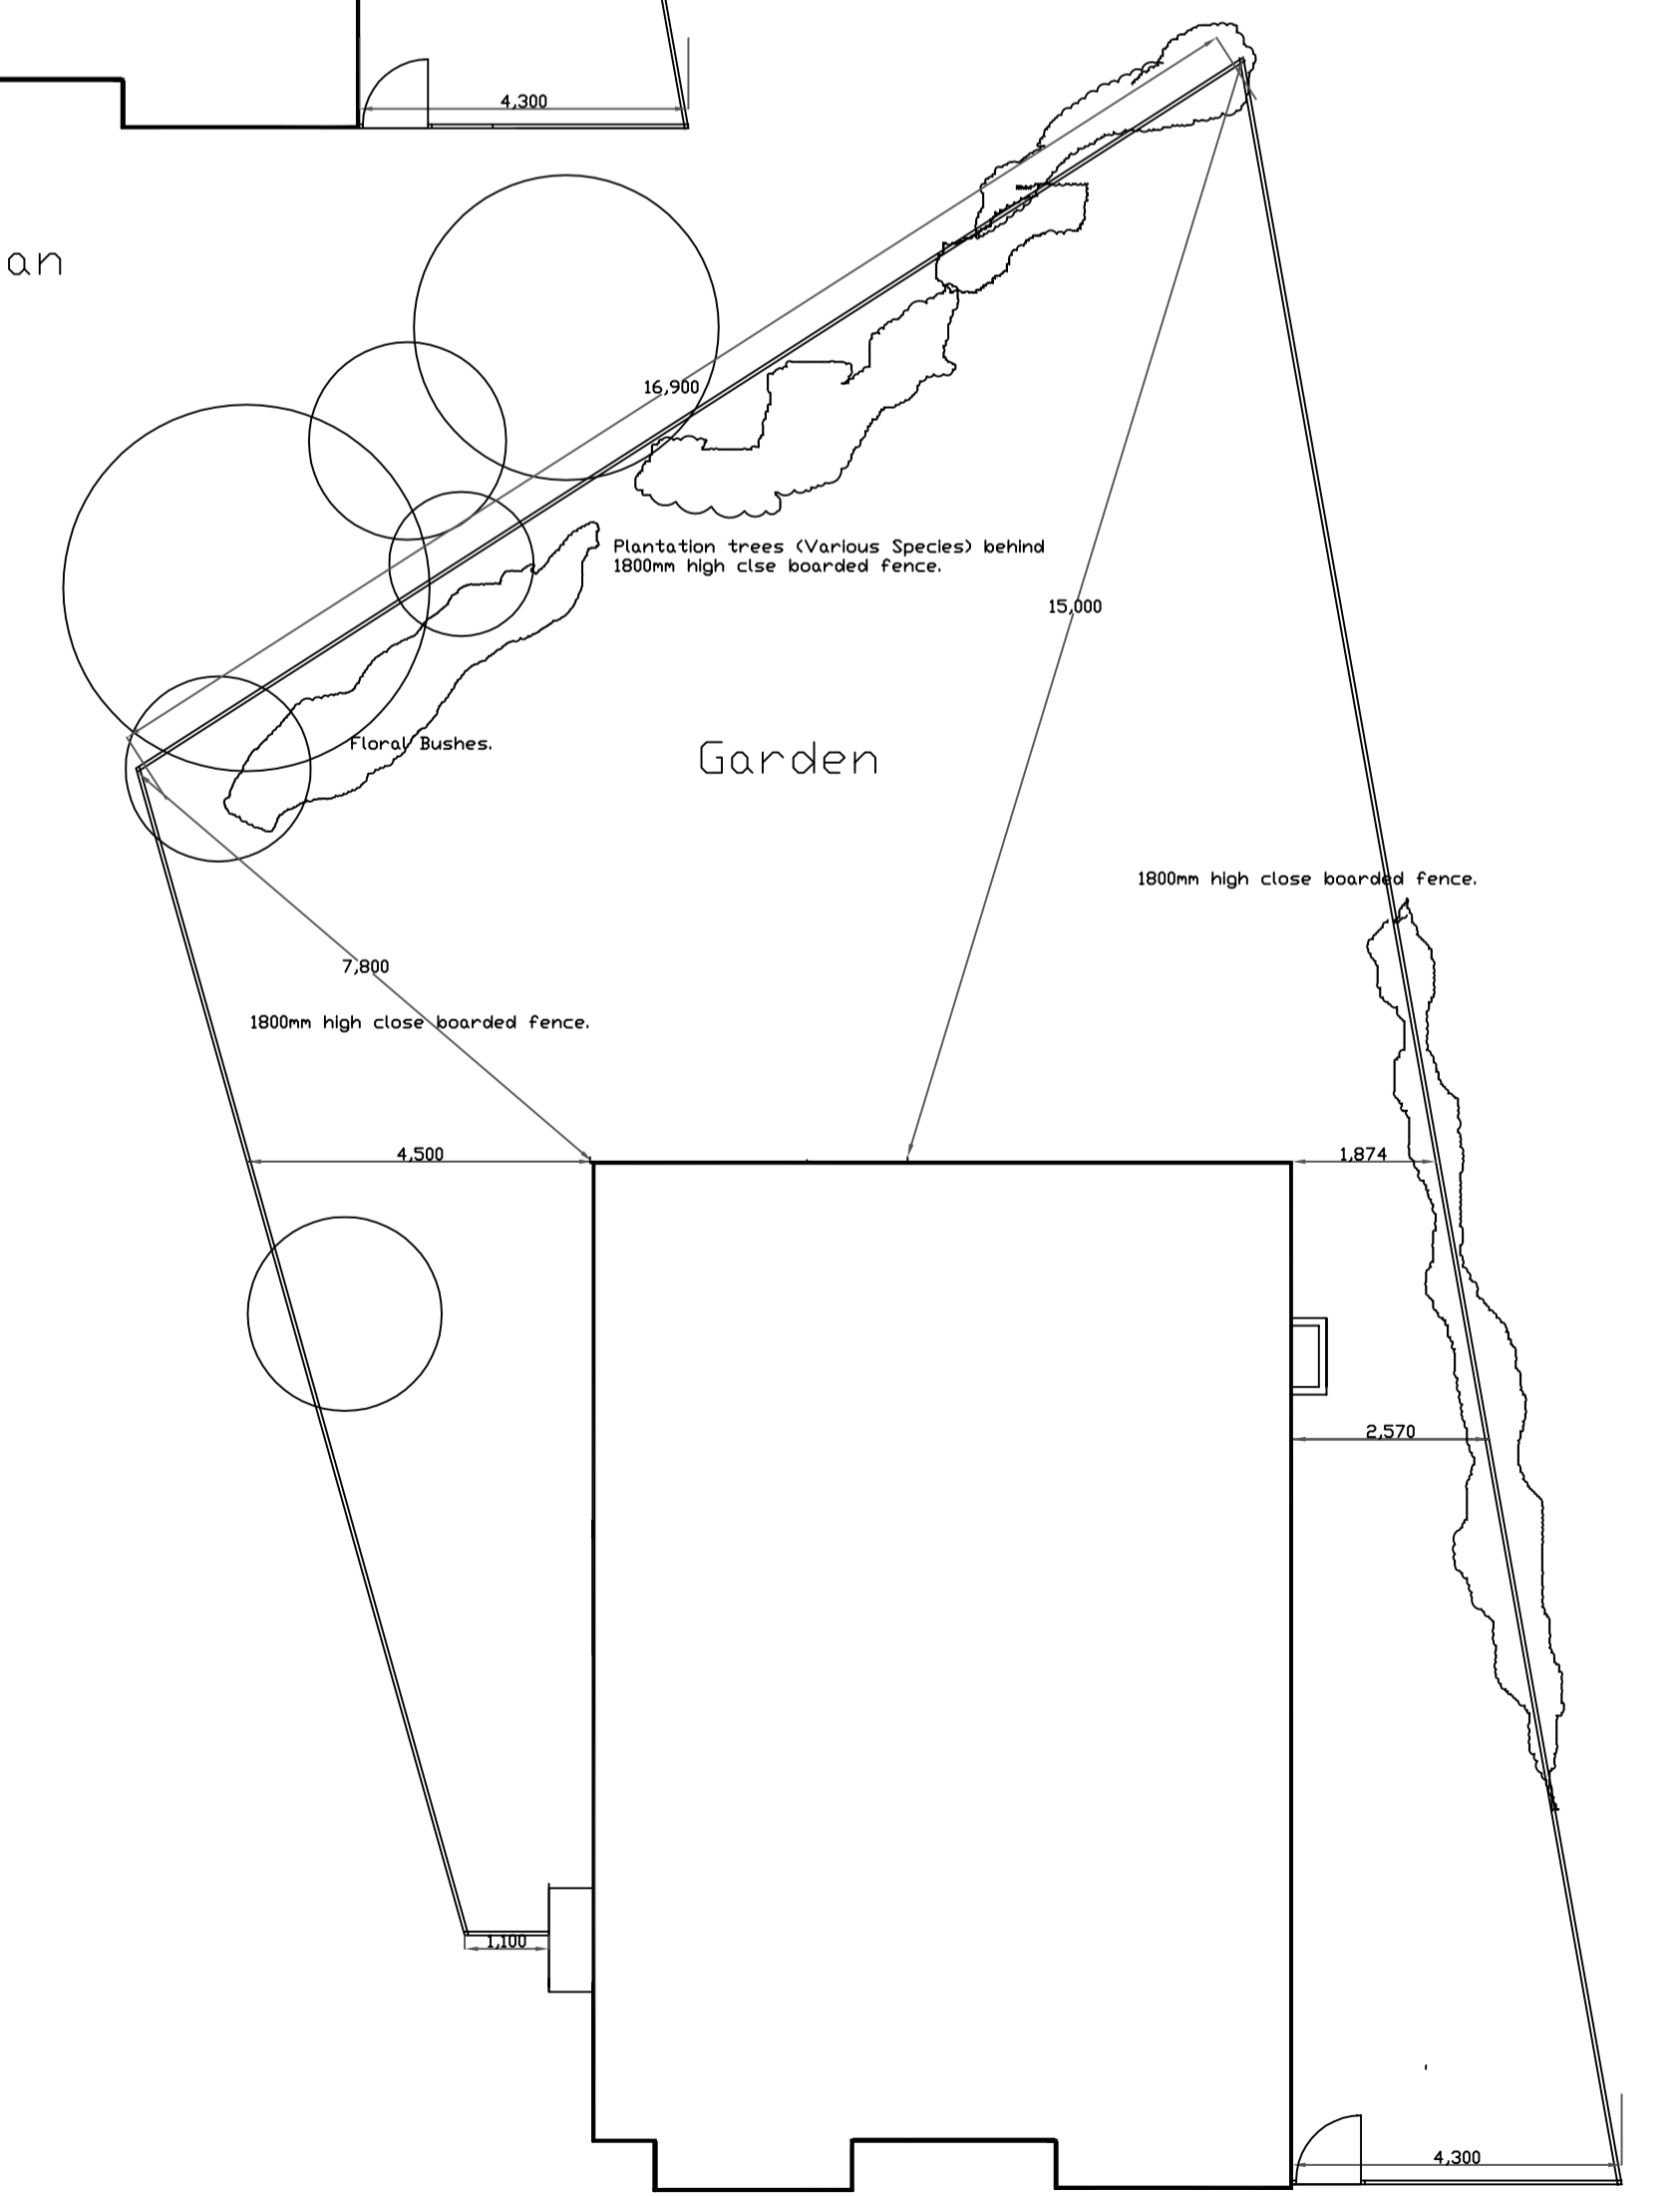


Prop Site Plan

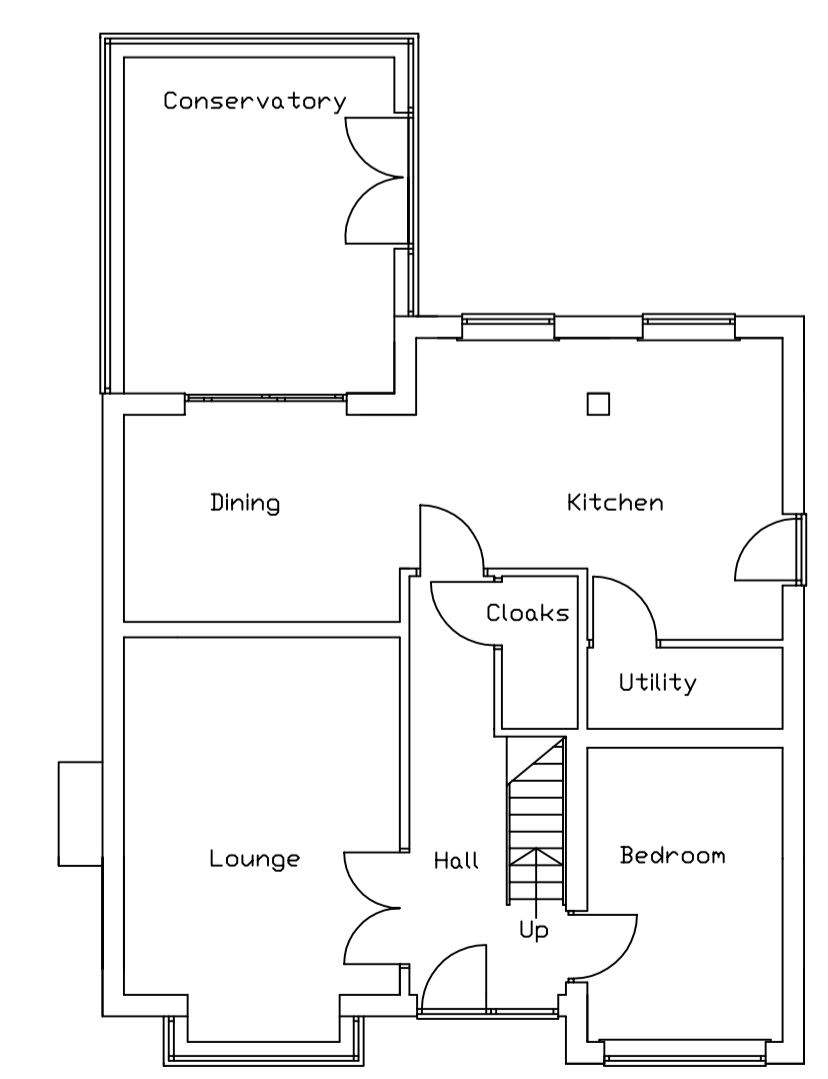


Ex Ground Floor

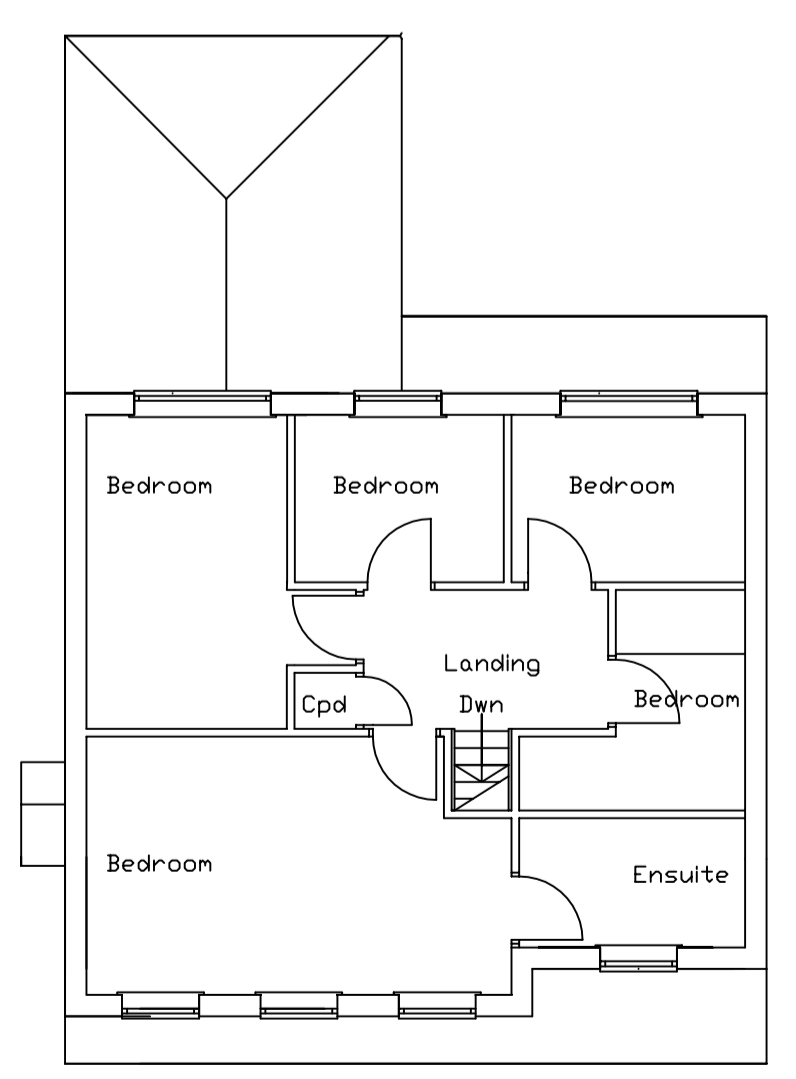

Ex First Floor

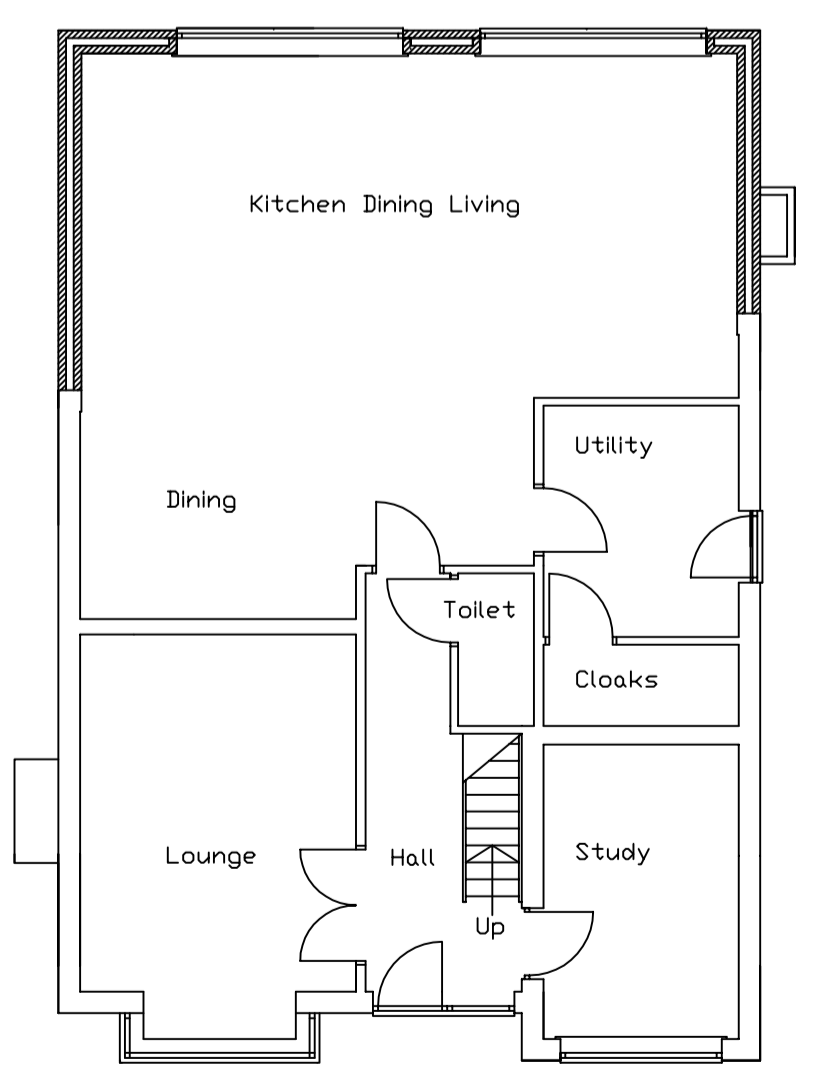

Prop Ground Floor

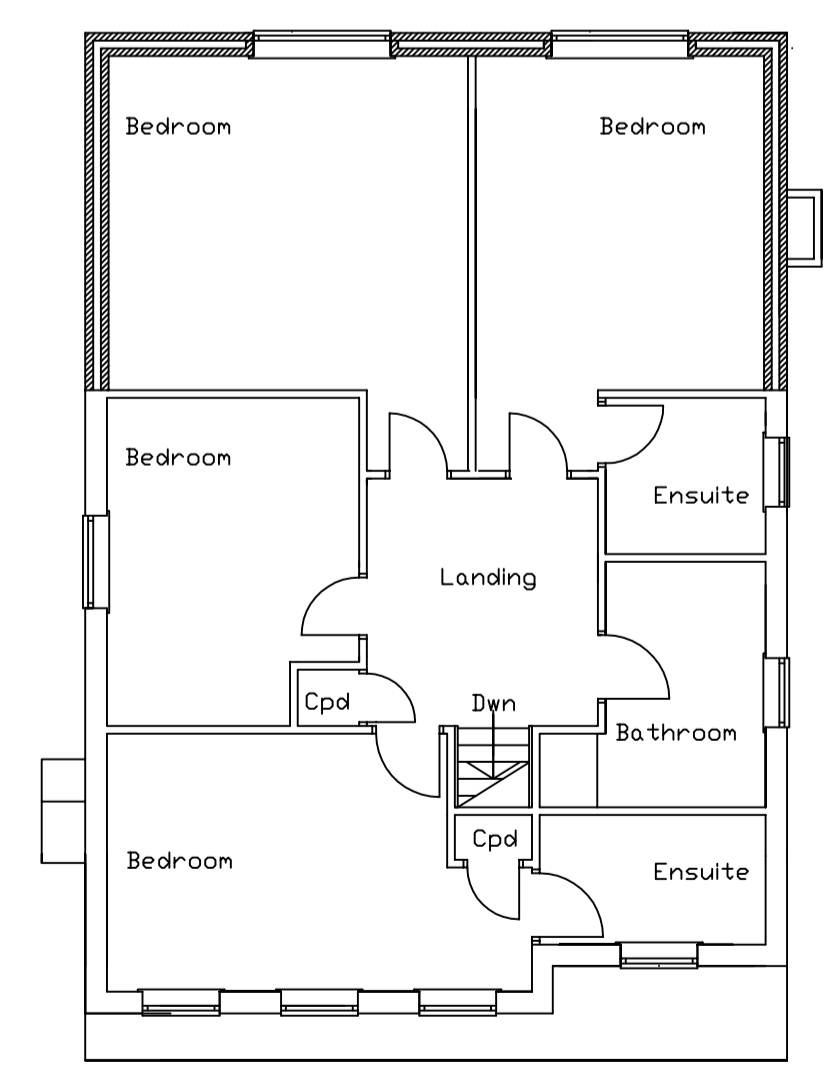

Prop First Floor