



**Front**  
1 : 100




**Side Elevation 01**  
1 : 100

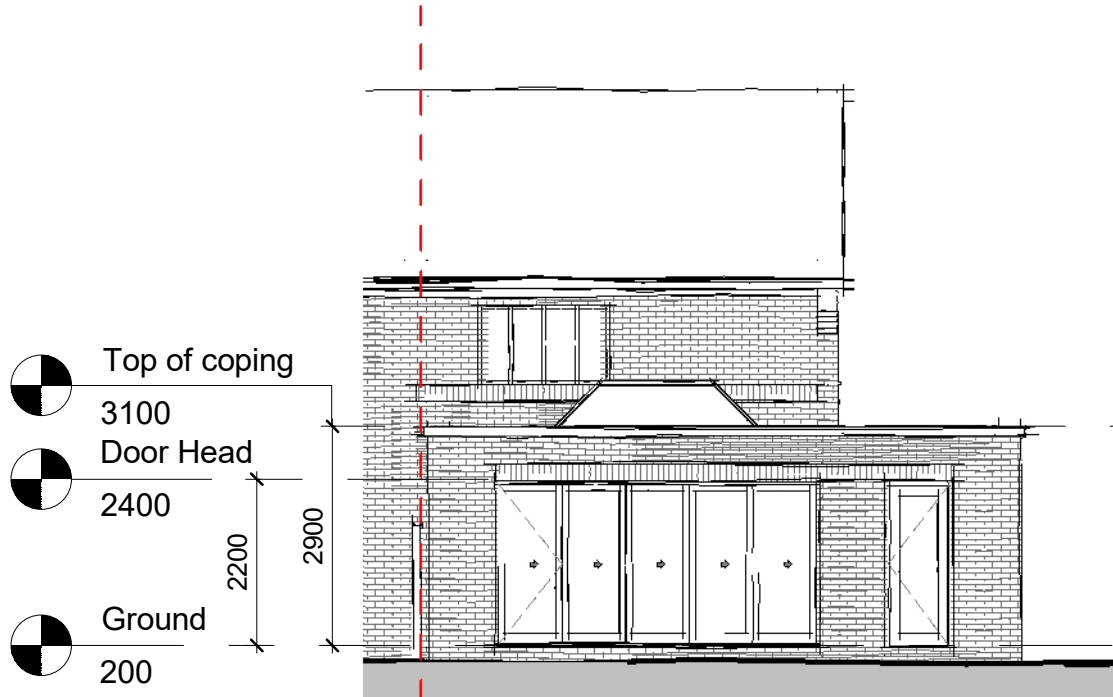

**Rear**  
1 : 100

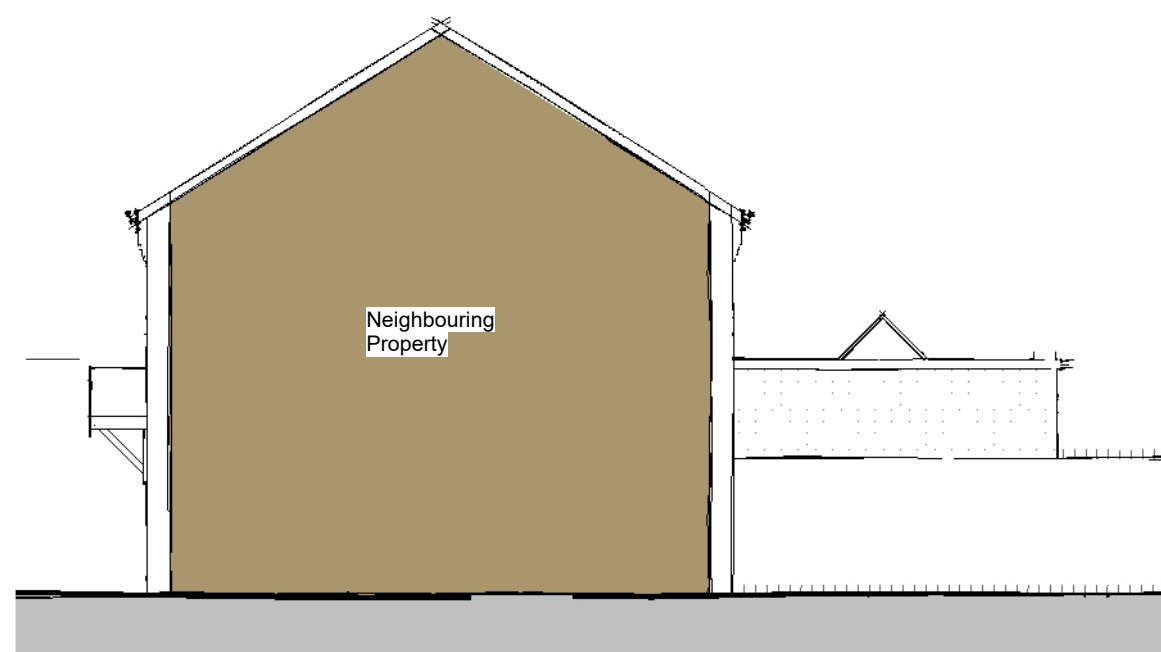

**Side Elevation 02**  
1 : 100

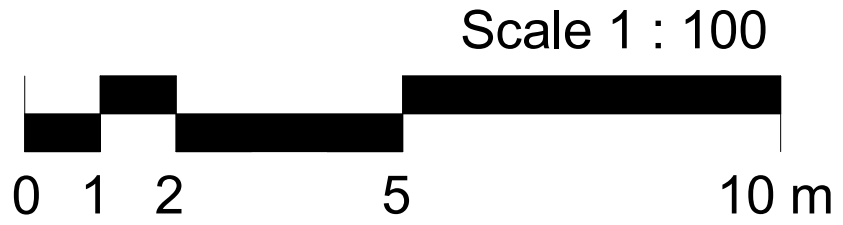

NOTES:  
DRAWING MAYBE SCALED FOR PLANNING PURPOSES ONLY  
© FOX ARCHITECTURAL DESIGN LTD

A 21-03-18 Dimensions added

Client:	NEIL SHAND
Project:	7 DE-FERNEUS DRIVE - RAUNDS
Title:	PROPOSED ELEVATIONS
Scale:	1 : 100 at A3
Date:	FEBRUARY 2021
Status:	PLANNING
Drawing Reference:	21-06-P-06
Revision:	A