

Planning Sheet Notes:

Type and style of roof tiles and facing materials including external features such as canopies, cills, heads, fascia, windows and doors as site specification and to Local Authority Approval.
SHOWN INDICATIVE ONLY ON THIS PLAN

Area Schedule - Sales		
Name	Area	Area Sq Ft
Ground Floor GIA	34.97 m²	376.38 SF
First Floor GIA	34.97 m²	376.38 SF
Second Floor GIA	23.39 m²	251.77 SF
	93.32 m²	1004.52 SF

Area Schedule - Build		
Name	Area	Area Sq Ft
Ground Floor Build	35.58 m²	383.01 SF
First Floor Build	35.58 m²	383.01 SF
Second Floor Build	26.51 m²	285.39 SF
	97.68 m²	1051.4 SF




Front Elevation.

1 : 100




Left Elevation.

1 : 100

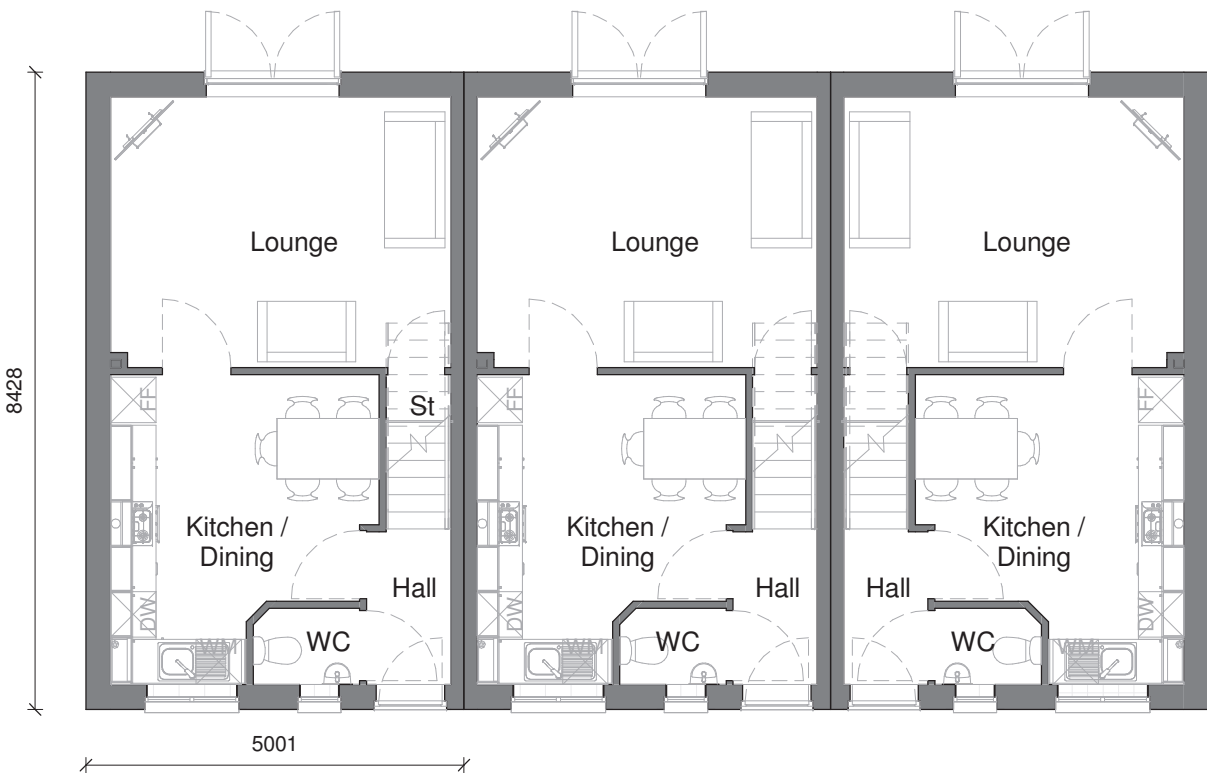

Ground Floor.

1 : 100

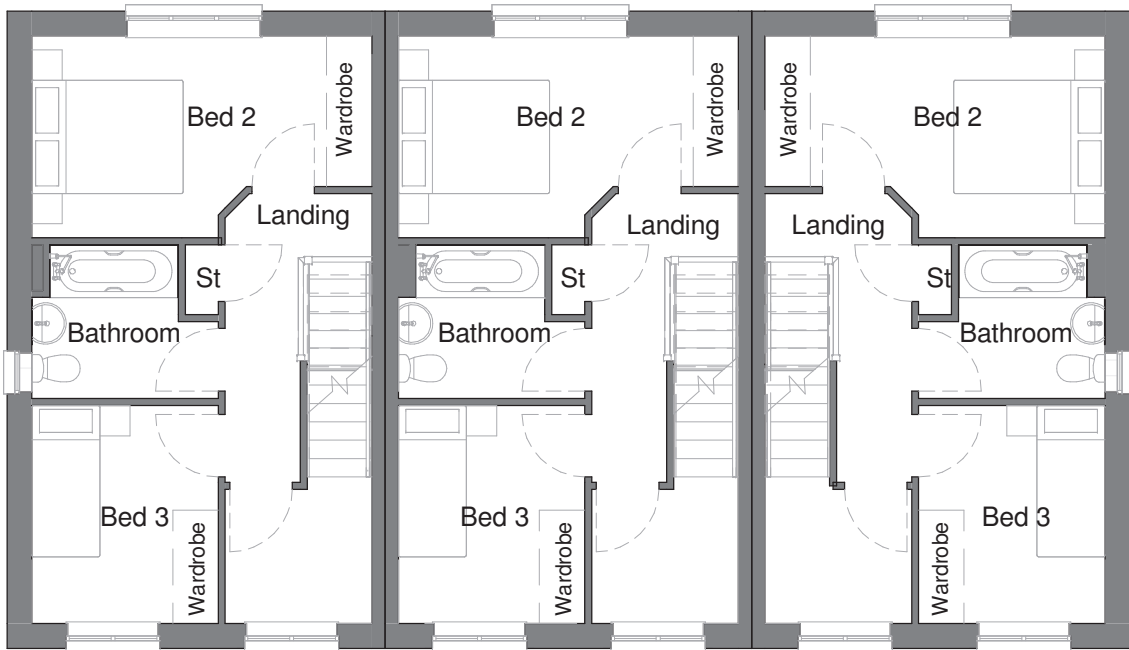

First Floor.

1 : 100

Rev.	Description	Date

Bamburgh - As-As-Opp (3 Block) Sheet 1
Land West of Grange Road, Hull

