



- This drawing is not to be scaled.
- Contractors must check all dimensions on site, Architect to be notified of any discrepancies in figured dimensions.
- No part of this drawing should be reproduced in any manner without written permission of M P Architects LLP except for the use it was created for.

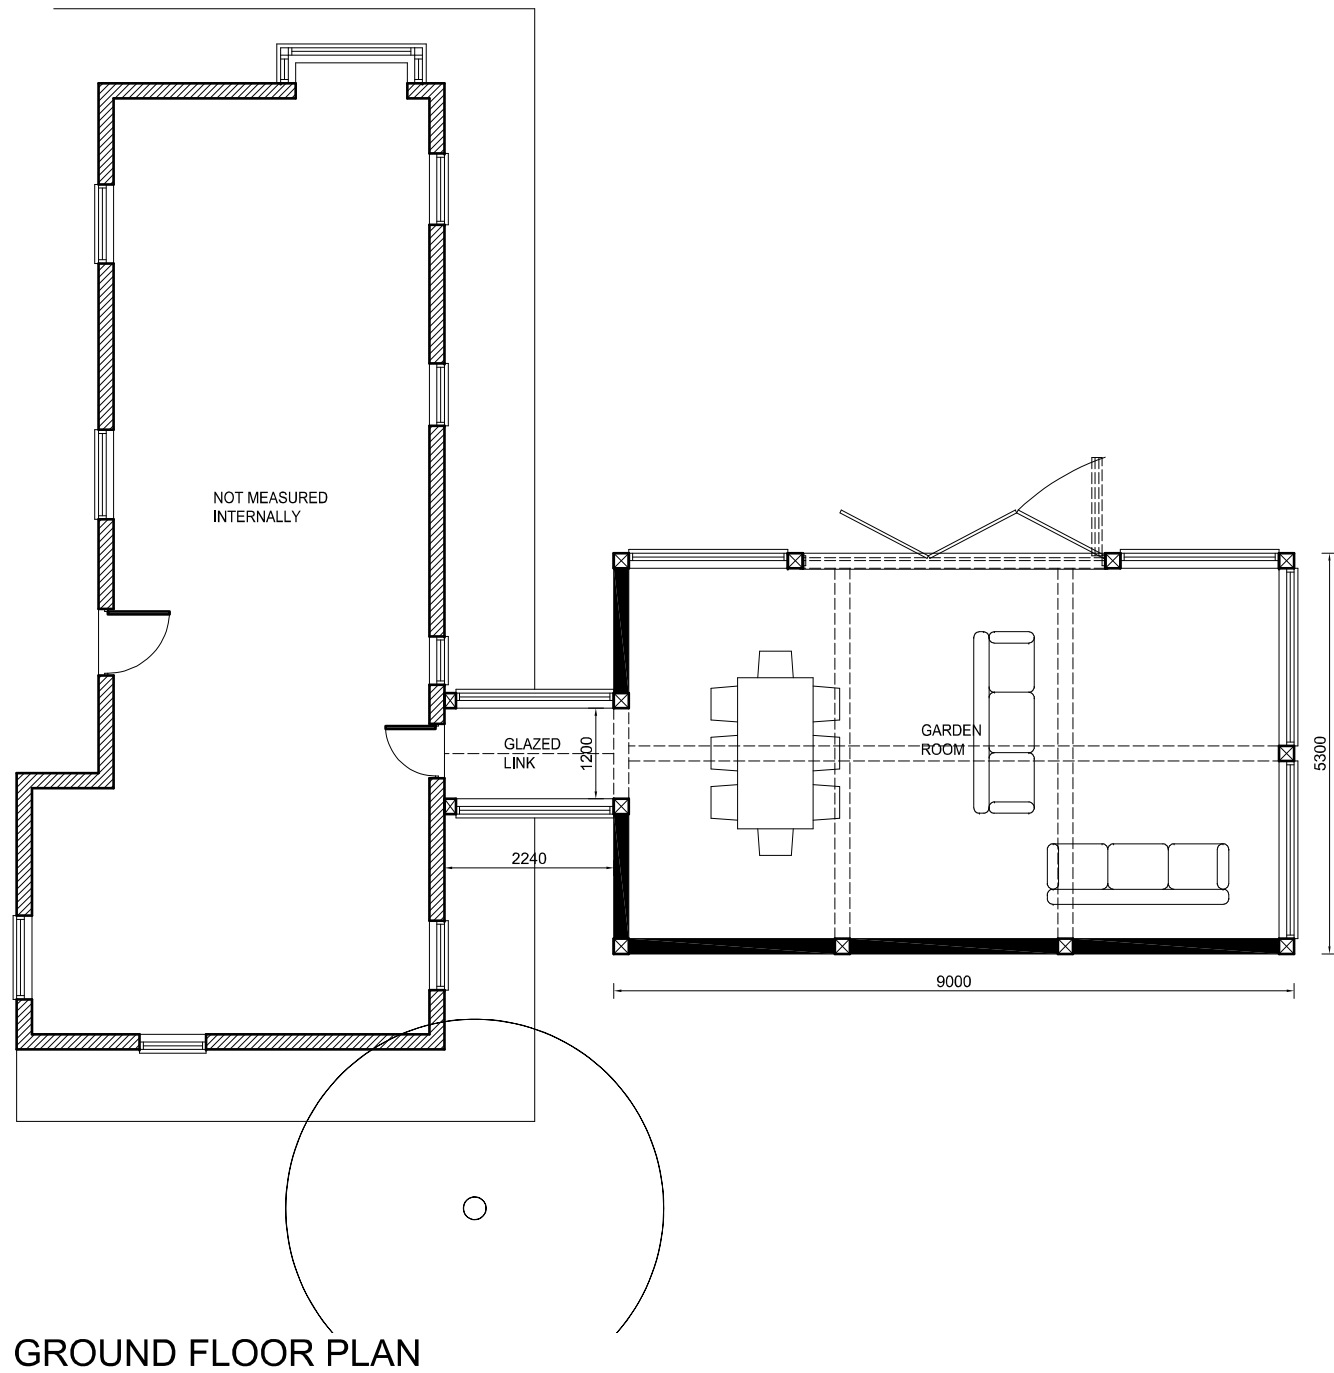


Black Stained Timber Boarding

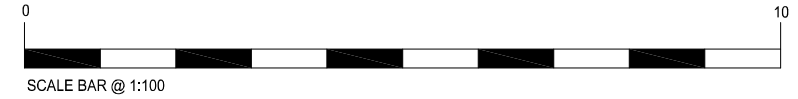


Tiles



Red Brick Plinth

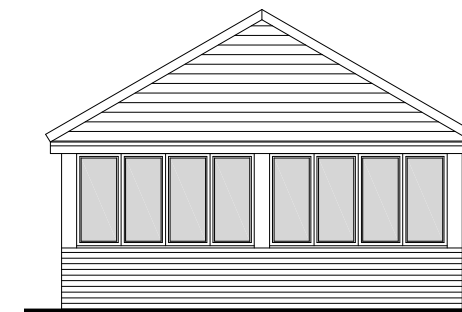

SIDE ELEVATION

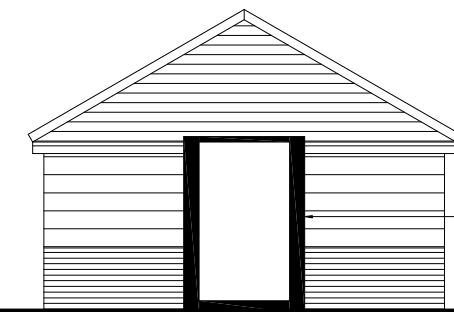

SECTION THRU' GLAZED LINK

SIDE ELEVATION/SECTION


Rev.	Drawn	Description	Date
B	TW	Amended to clients comments	18/02/21
A	TW	Amended to clients comments	17/02/21

M P ARCHITECTS LLP
CHARTERED ARCHITECTS


Great Basons, Basons Lane, Ongar, Essex. CM5 9AR

T: 01277 364979 E: info@mparchitectsllp.co.uk
W: www.mparchitectsllp.co.uk

Status	FOR PLANNING		
Project	Pheasant Cottage, Shalford Road, Panfield, Braintree, CM7 5AS		
Drawing	As proposed site extension		
Scale	1:100 @ A3	Date	January 2021
Drawn by	TW	Project no.	2482
Checked by	-	Drawing no.	05
		Revision	B

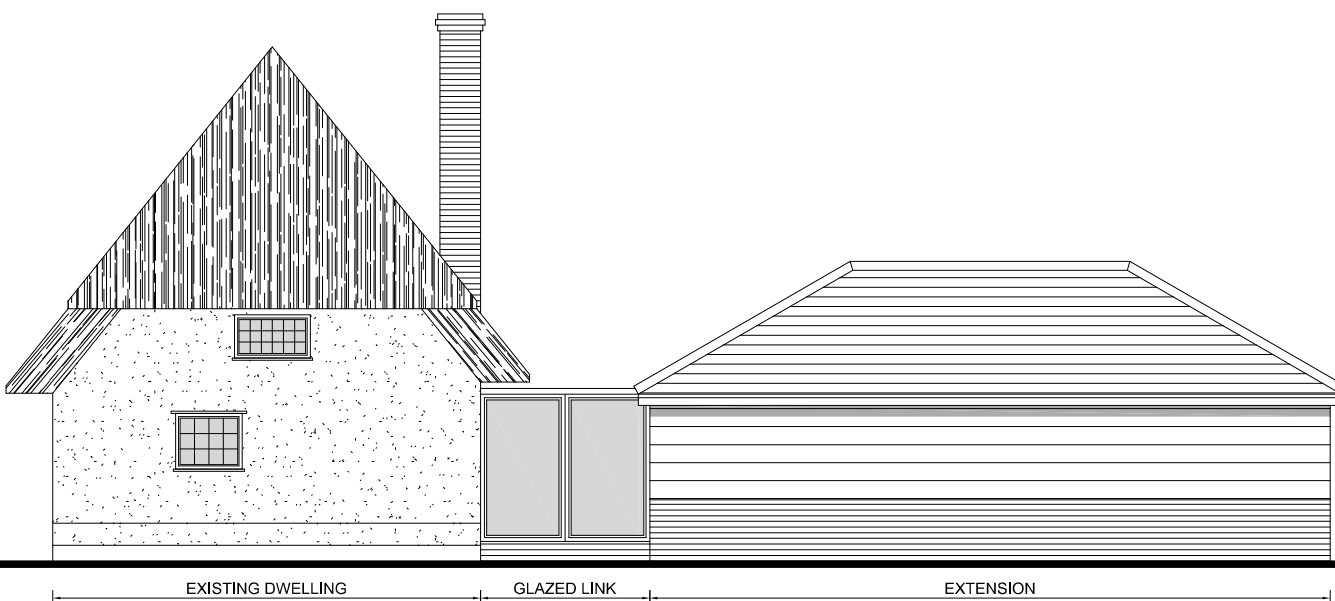

FRONT ELEVATION

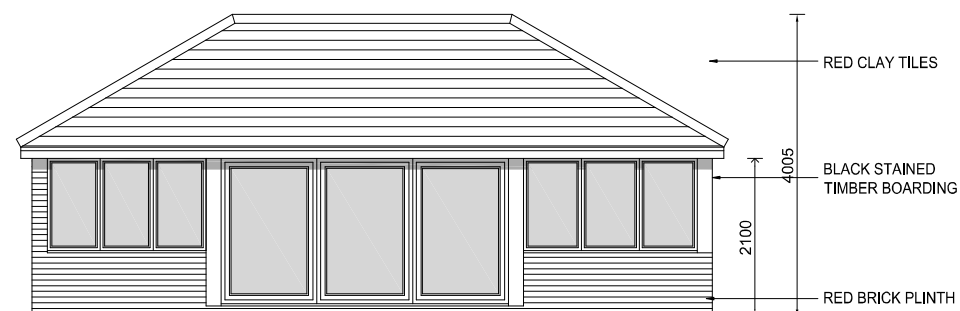

REAR ELEVATION