




PR44994 - Location Plan – St Peters Square, Manchester - Phone Boxes

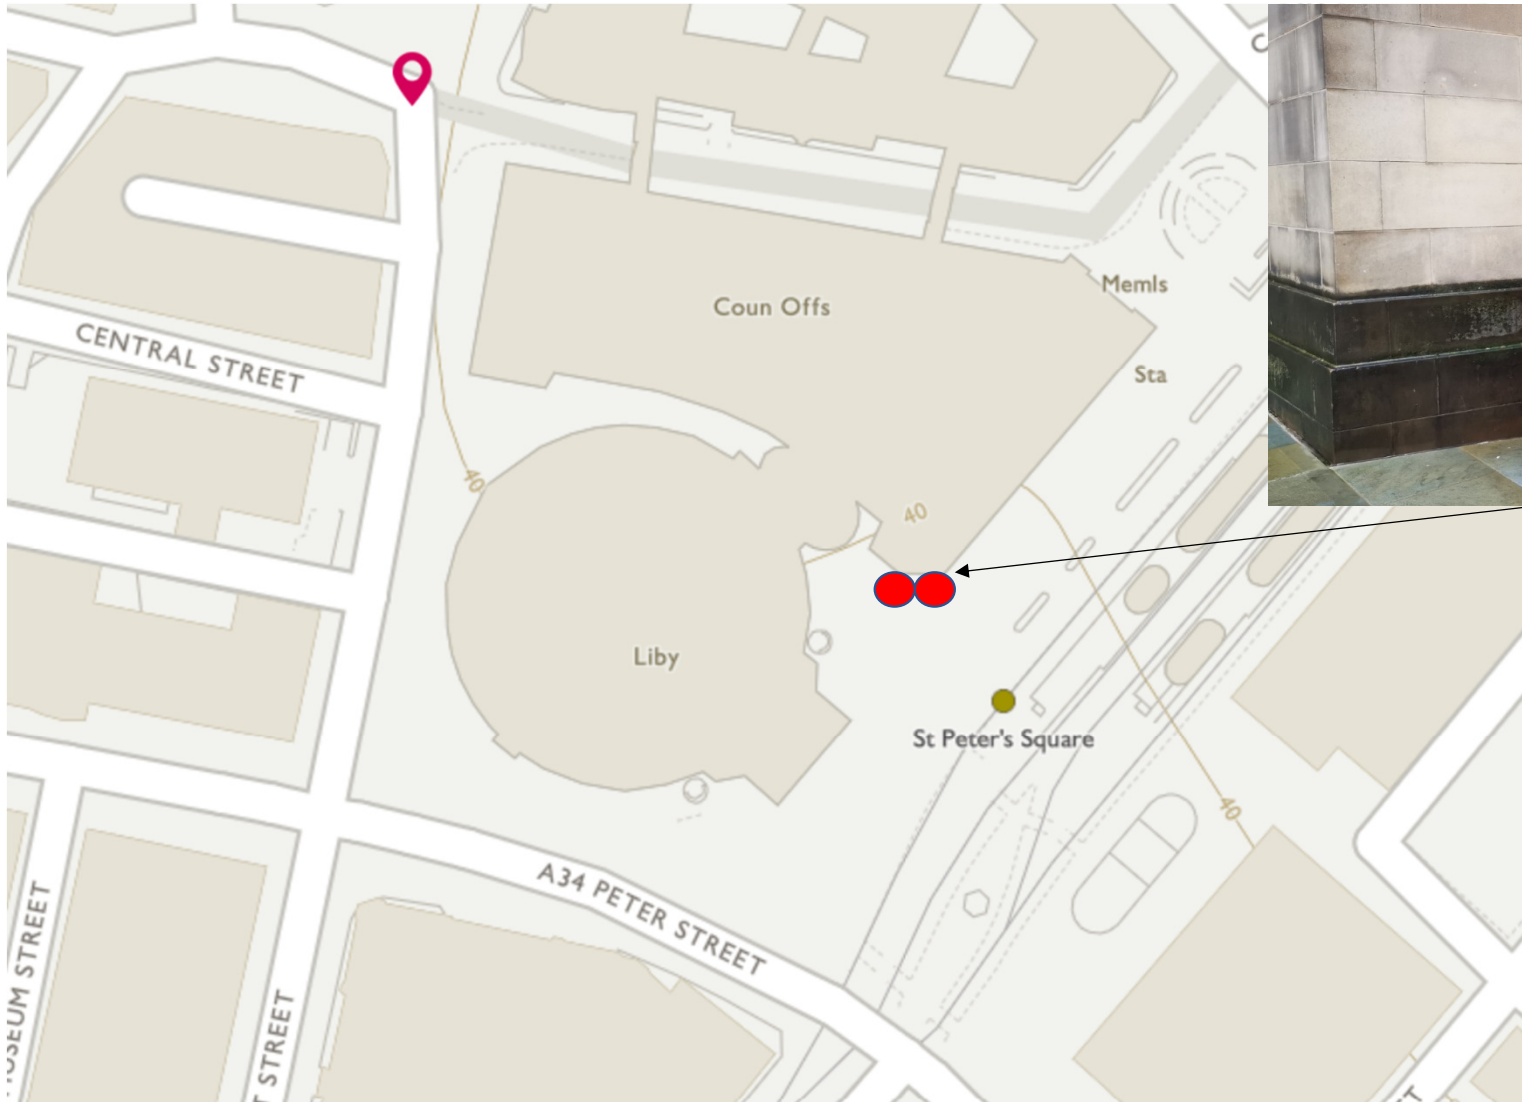

PR44994 - Location Plan – Liverpool Rd, Manchester - Phone Box

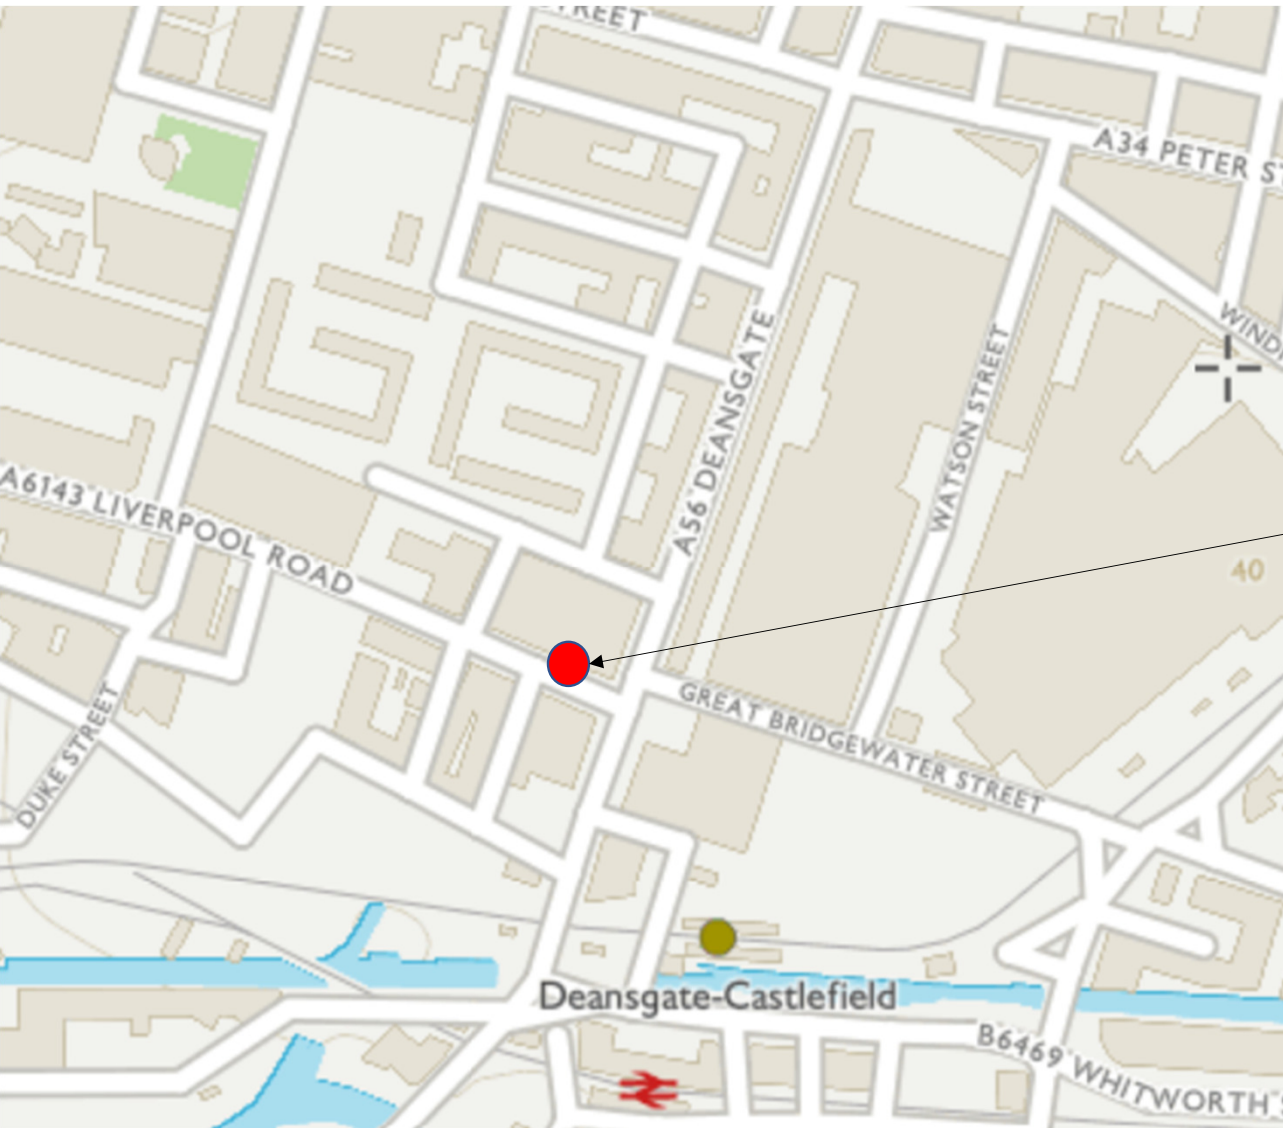

PR44944 - Location Plan – St John Street, Manchester - Phone Box

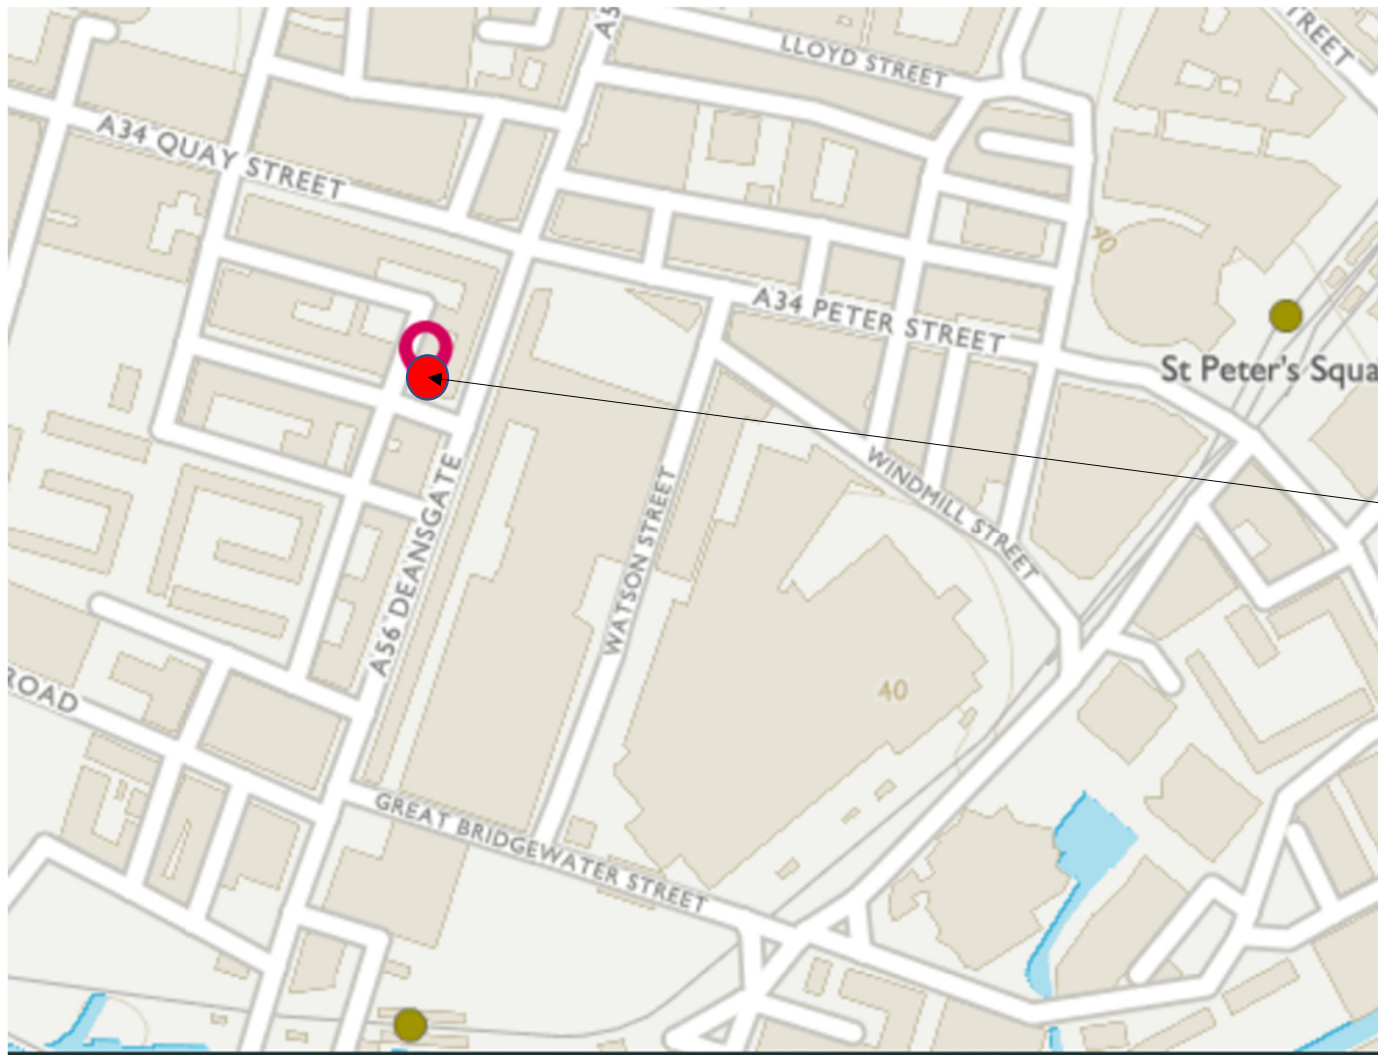



PR44994 - St Peters Square – Existing Photos



PR44994-Liverpool Rd - Existing Photos



PR44994
St Johns
Street –
Existing
Photos



PR44994 - Option 1 – Yale P-M444 Door Security Bolt

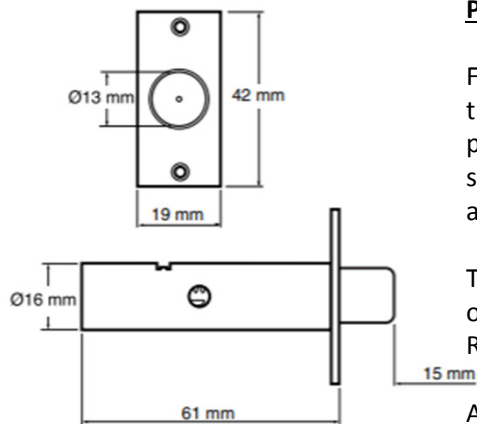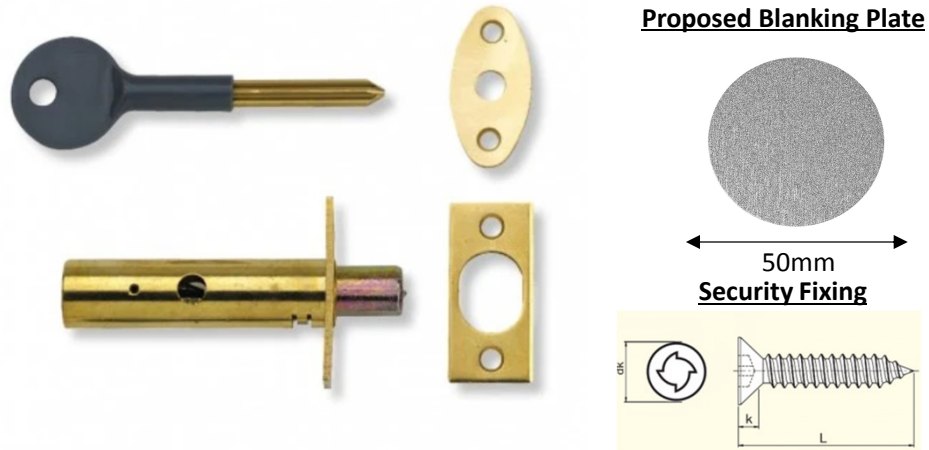


Proposal Notes


For added security we propose to cover the escutcheon / star keyhole with a raised profile blank cover plate which will be secured with security fixings to prevent access to the star key hole

The plate can be painted to match the original K6 currant red colour BS381C-Red539

Alternatively the plate can be specified in chrome, brass or brushed metal.

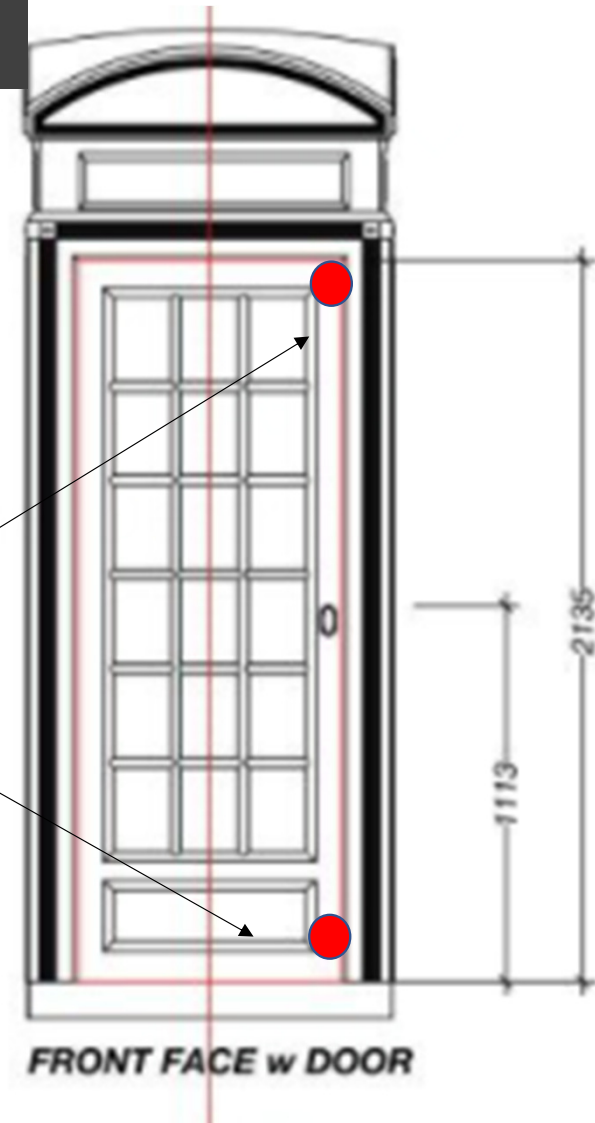

PR44994 Option 2 – Chubb 3G220 -5 lever Deadlock

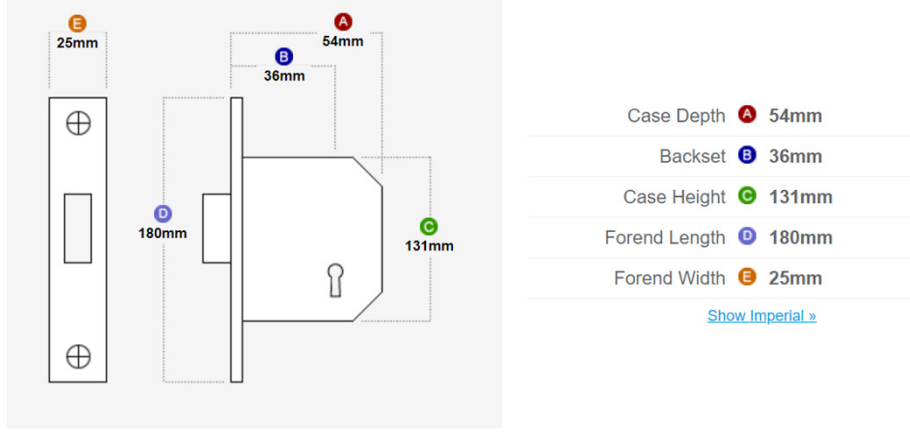

Union 3G220 - 5 Lever Deadlock (54mm)



- Locked by Key on either side.
- Ideal for doors with a narrow stile such as glazed or French doors.
- Previously by Chubb Locks.
- Keyhole is 36mm backset from forend.
- 54mm deep case.
- 20mm bolt projection.
- [What's included in the box?](#)

Ref: UNI-3G220-54

[More Info](#)

Proposal Notes

The escutcheon plate can be painted to match the original K6 currant red color BS381C-Red539 or left in brass if preferred

