



SITE PLAN 1:200

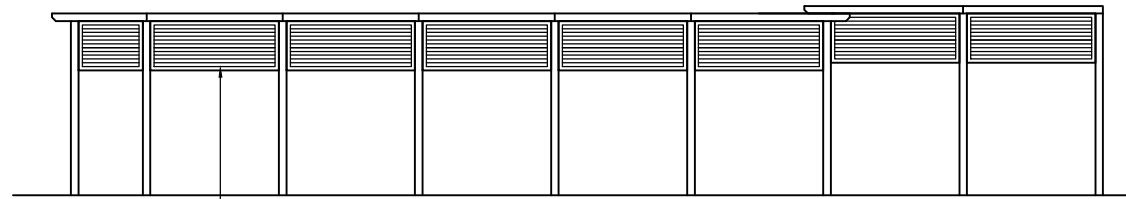


TIMBER TRELLIS FIXED ON POSTS
ABOVE/IN FRONT OF EXISTING CLOSE
BOARDED TIMBER FENCE

ELEVATION A 1:100

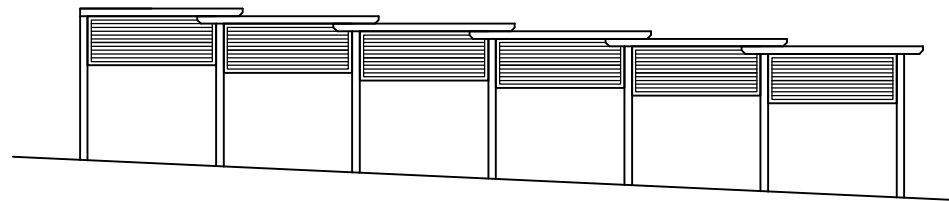


ELEVATION B 1:100

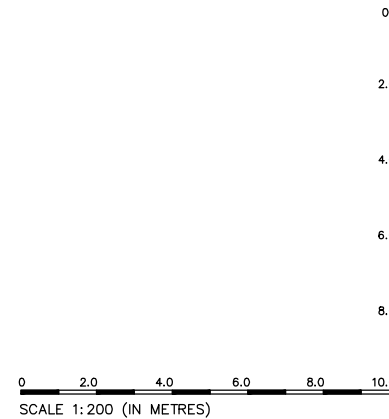

GENERAL NOTES:
UNLESS OTHERWISE NOTED ALL DIMENSIONS ARE GIVEN IN MILLIMETRES
ALL DIMENSIONS MUST BE VERIFIED ON SITE BEFORE THE COMMENCEMENT OF WORK OR THE FABRICATION OF ANY ITEM. DISCREPANCIES MUST BE REPORTED TO THE ARCHITECT
THIS DRAWING IS NOT FOR CONSTRUCTION – FOR BUILDING REGULATIONS – COMPLIANT DETAILS CONTACT TURQUOISE NOISE LTD.
THIS DRAWING AND DESIGN REMAINS THE COPYRIGHT OF TURQUOISE NOISE LTD. AND MAY NOT BE REPRODUCED WITHOUT PERMISSION


mail@turquoisenoise.com 01707 333984
twitter.com/@TQNArchitecture

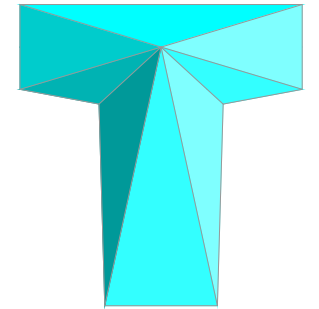

TURQUOISENOISE.COM

architecture for your home

Crown Copyright. All rights reserved. Licence no. 100019980

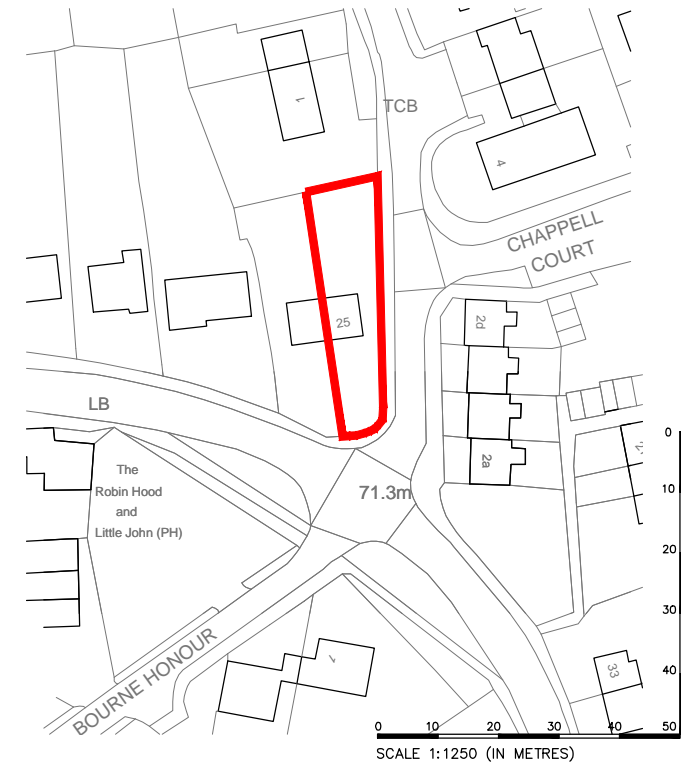

LOCATION PLAN 1:1250

Date of this revision: -

drawn by:	drawn date:	scale:
TJP	MAR 21	VAR @ A3

project:
25 WARE RD, TONWELL,
WARE, HERTS SG12 0HN
client:

MR P BOSWORTH & MRS A ANDERSON

dwg title:
SITE LOCATION PLAN, SITE PLAN
AND ELEVATIONS OF BOUNDARIES

dwg no:	rev:
2390 PL 41	-