

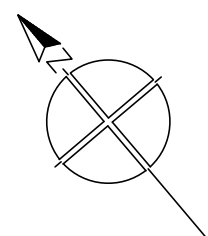
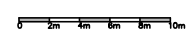


PROPOSED SITE PLAN
(1:500)

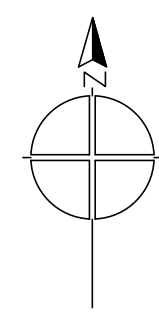

SITE LOCATION PLAN
(1:1250)

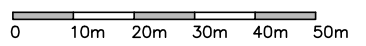

CLIENT
 MR & MRS ABRAM
 54 EDEN CLOSE, YORK

PROJECT
 TWO STOREY REAR & SINGLE
 STOREY FRONT EXTENSIONS

TITLE
 PROPOSED SITE PLAN &
 LOCATION PLAN

STATUS
 PLANNING APPROVAL

DATE: FEB 21
 SCALE: 1:500/1250

DRAWING NUMBER
 2021 12 01

CAD DETAILS
 XREF'S:
 PCFile: LScale: Size: A3

Do NOT scale this drawing. Figured dimensions only are to be used.
 Any discrepancies between this drawing and other information shall be reported to the Architect.
 MODIFICATIONS to be made solely on ORIGINAL MAGNETIC MEDIA.