



EXISTING SHED AT 'FENLANDS', DISS ROAD, BURSTON, DISS, IP22 5TP


PLAN VIEW

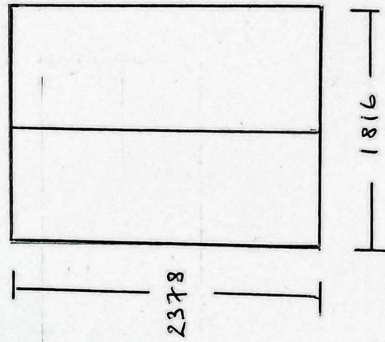

SCALE: 1:50

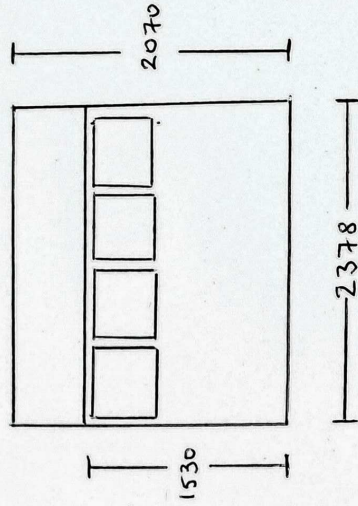

REAR ELEVATION

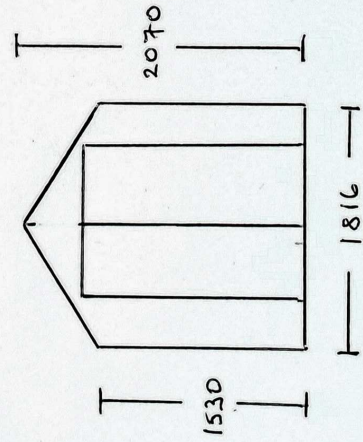

SIDE ELEVATION