


New Dwelling Schedule


NEW HOUSE – CHURCH FARM, OIVING, BUCKS

	GROSS EXTERNAL AREA		GROSS INTERNAL AREA		G.E.A. TO BE DEMOLISHED	G.E.A. EXTENDED	
EXITING	389.75 m ²		369.48 m ²		264.68 m ²	-	
PROPOSED	GF 194.07 m ²	259.64 m ²	GF 174.01 m ²	230.55 m ²	-	GF 69.00 m ²	133.01 m ²
	FF 65.57 m ²		FF 56.54 m ²			FF 64.01 m ²	

EXISTING

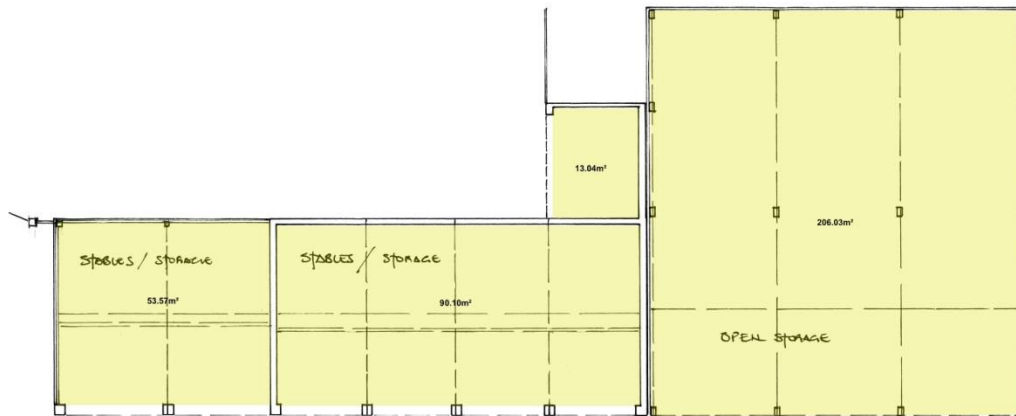

Proposed Ground floor

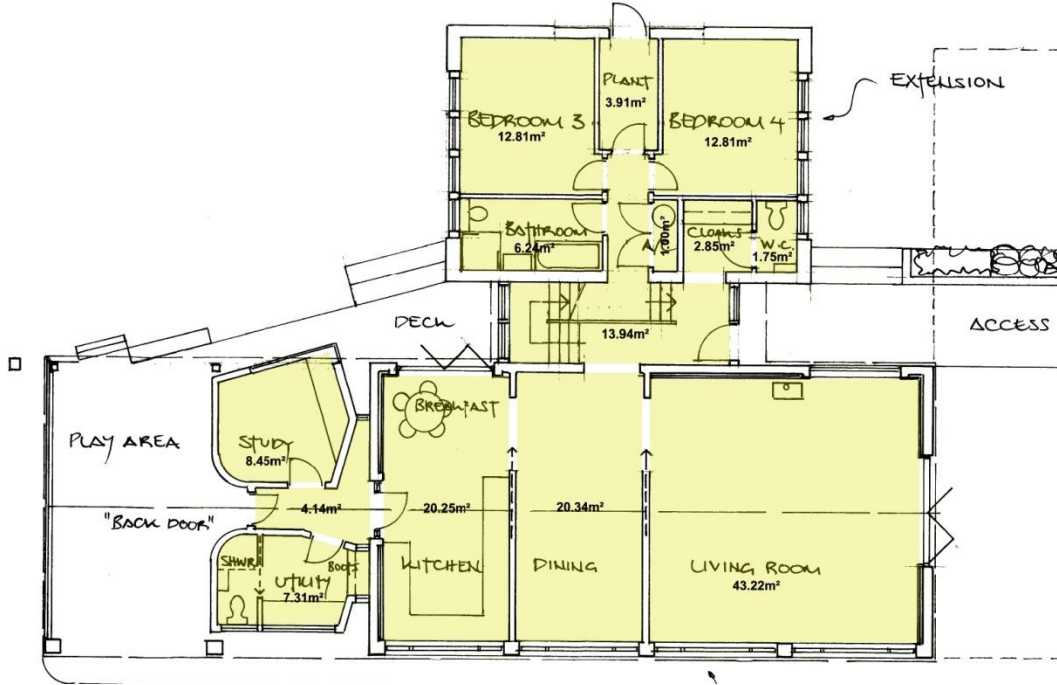

Proposed first floor

