

SECOND FLOOR


STANDARD REFERENCE BENCHMARKS USED-CUT MARK ON CHRISTCHURCH. VALUE 59.09m STEBENCHMARKS ESTABLISHED-SURVEY STATIONS (SEE PLAN) SURVEYSTATIONSINDICATED THUS PROJECTION-ARBITRARY

ABBREVIATIONS

THELEME, OXFORD JULIAN HARRAP ARCHITECTS





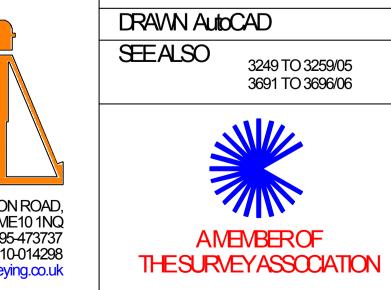

SCALE 1:50 SURVEYJOBNo. 2271 SURVEYED-MAY 2006