

FIRST FLOOR

STANDARD REFERENCE

DATUMUSED-ORDNANCESURVEYDATUM, NEWLYN
BENCHMARKSUSED-CUT MARK ON CHRISTICHURCH. VALUE 59.09m

SITE BENCHMARKS ESTABLISHED-SURVEY STATIONS (SEE PLAN)

SURVEY STATIONS INDICATED THUS
PROJECTION-ARBITRARY

CH CEILING HEIGHT
CL COVERLEVEL
(D) DISUSED
EP EXPOSED PLASTER & JOISTS
FL FLOOR LEVEL
MH MANHOLE
UTA UNABLE TO ACCESS

ABBREVIATIONS

WALLABBREVIATIONS

DPW DELAPIDATED PLASTER WALL
MSW MODERNSTUD WALL (MOSTLY DERELICT)


THELEME, OXFORD

CLIENT

JULIAN HARRAP ARCHITECTS

SHEET DIAGRAM



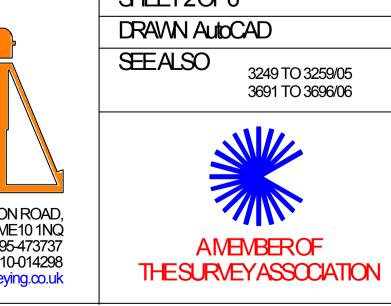

SCALE 1:50

SURVEYJOBNO. 2271
SURVEYED-MAY2006

SURVEYED-MAY2006

OF OCIATION