




Exterior Elevation Front



Exterior Elevation Right



Exterior Elevation Back

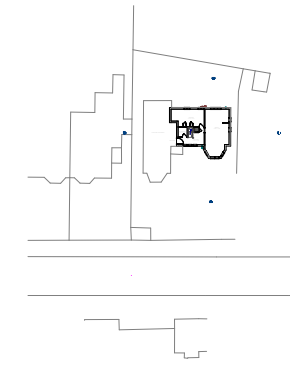

Block Plan 1:1250

Sheet #

1

Drawn By:

SS


Date:

23/02/2021

Scale:

1:100


@ A3

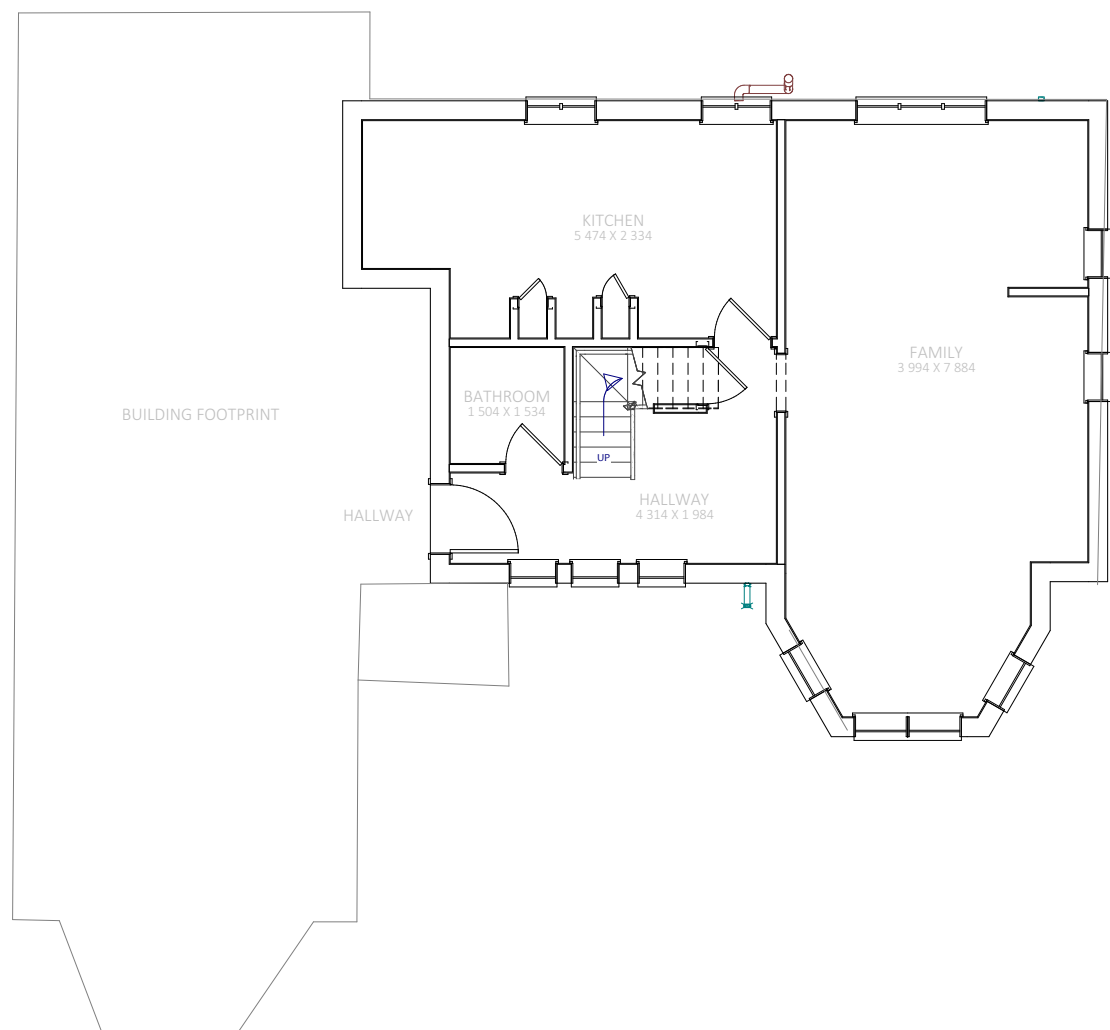


First Floor Plan




scale bar

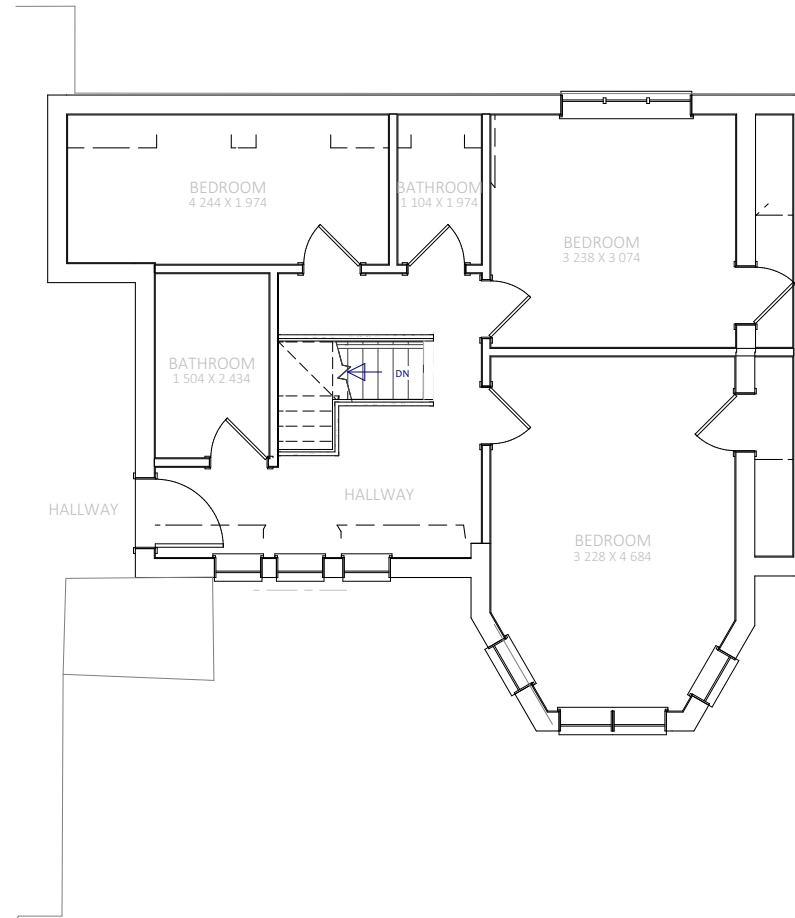

Second Floor Plan

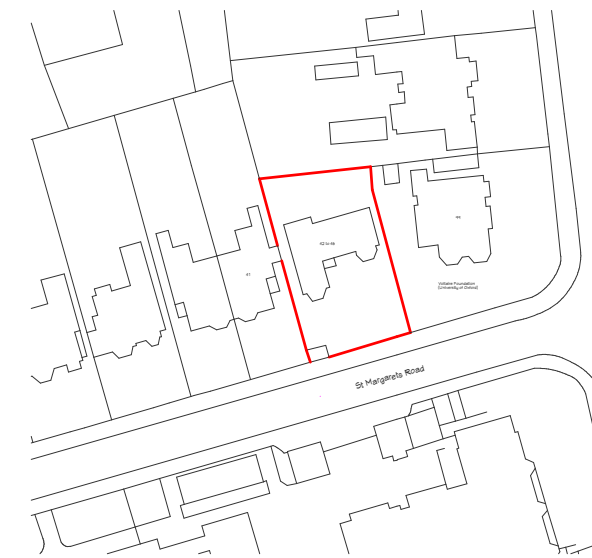

Location Plan 1:1250

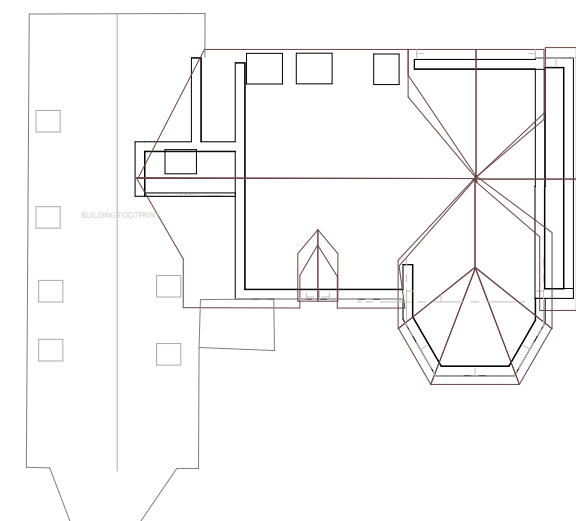

Roof Plan (1:200)

EXISTING DETAILS

Messrs Boyd
Formation of Habitable Room in Loft Space at 45 St
Margarets Road, Oxford, Oxfordshire OX2 6LD

