





FRONT ELEVATION (NORTHWEST)





REAR ELEVATION (SOUTHEAST)

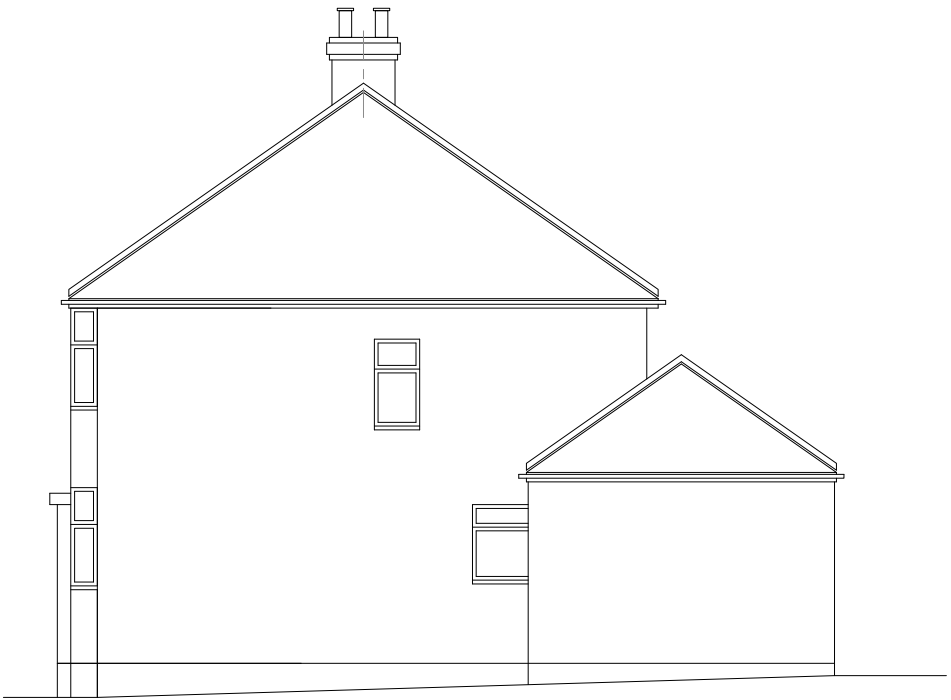

SIDE ELEVATION (SOUTHWEST)

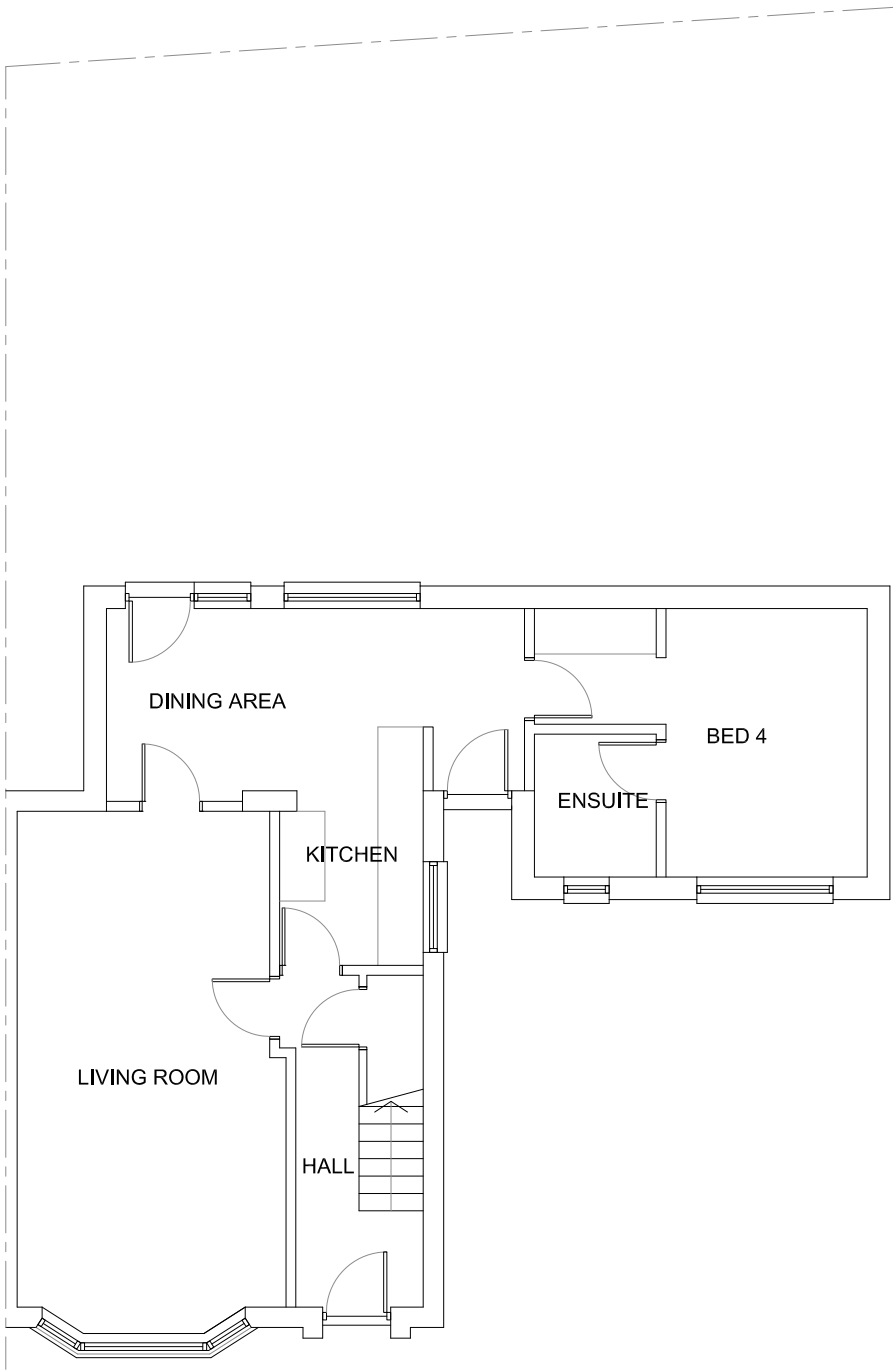

GROUND FLOOR PLAN

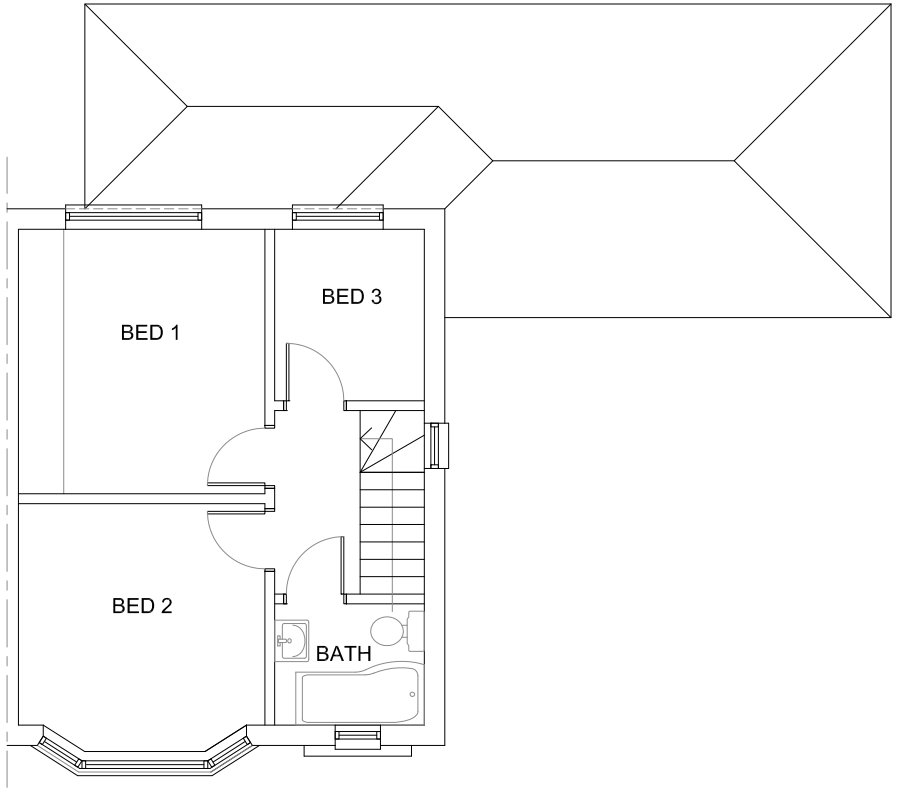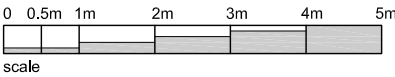

FIRST FLOOR PLAN

THIS DRAWING IS THE COPYRIGHT OF NT:architect
AND MAY NOT BE AMENDED, COPIED OR
REPRODUCED WITHOUT WRITTEN PERMISSION. NO
LIABILITY WILL BE ACCEPTED FOR AMENDMENTS
MADE BY OTHER PERSONS.
DO NOT SCALE OFF THE DRAWINGS.

rev:

client:
RMA PROPERTIES LTD.

366 MARSTON ROAD
OXFORD
OXON. OX3 0JD

project:
PROPOSED SIDE EXTENSION TO
CREATE 1 x 2 BED DWELLING
drawing:
EXISTING PLANS & ELEVATIONS

NT: architect
t: 07855 978389
e: office@ntarchitect.uk

date:
DEC 20
scale:
1:100@A3
drawing no.:

drawn:
NT

rev:

20.79 - S2.01