



2 Section 1
1 : 50




3 Section 2
1 : 50

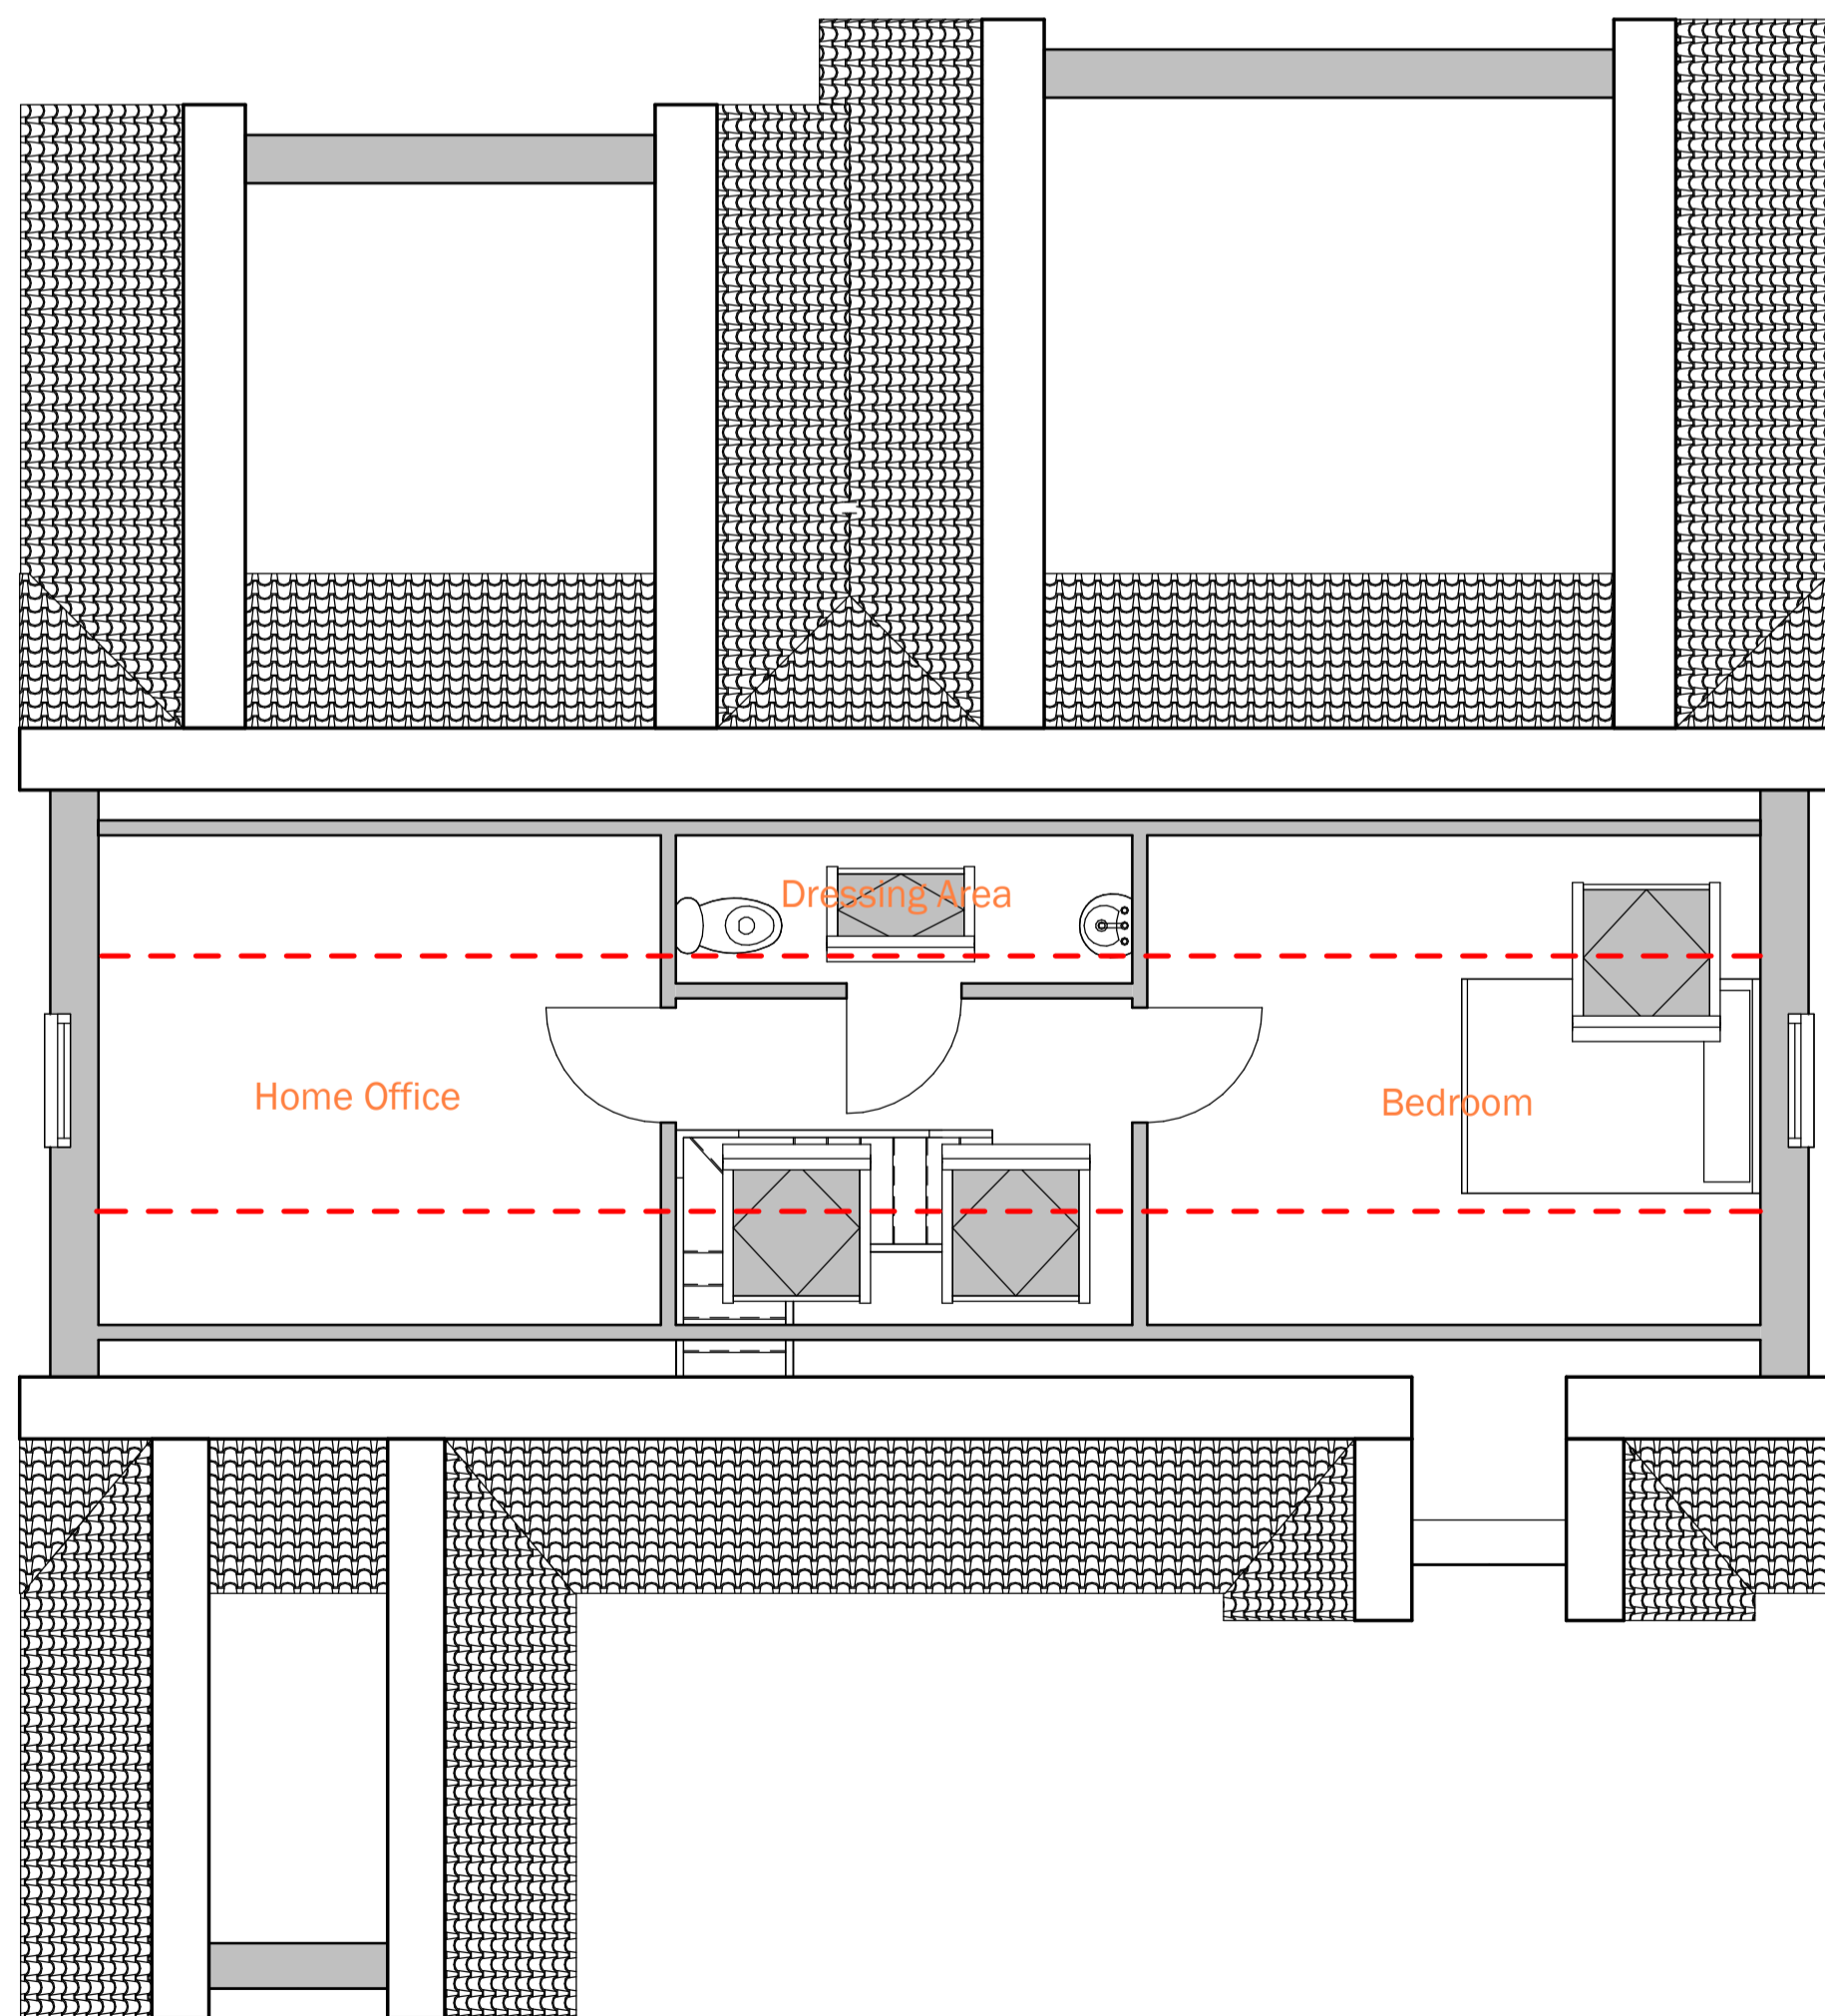


1 SF FFL - PROPOSED
1 : 50

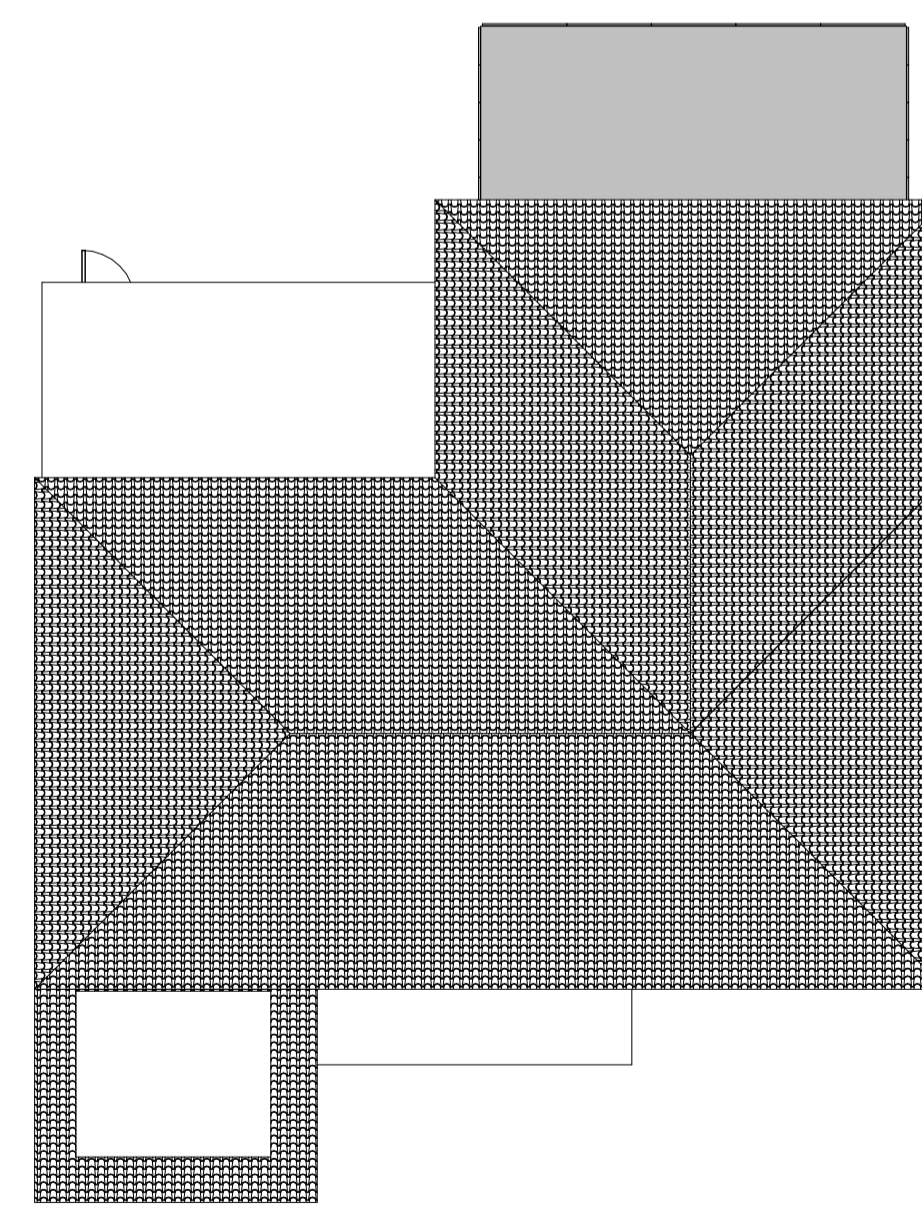

4 Site - EXISTING
1 : 100

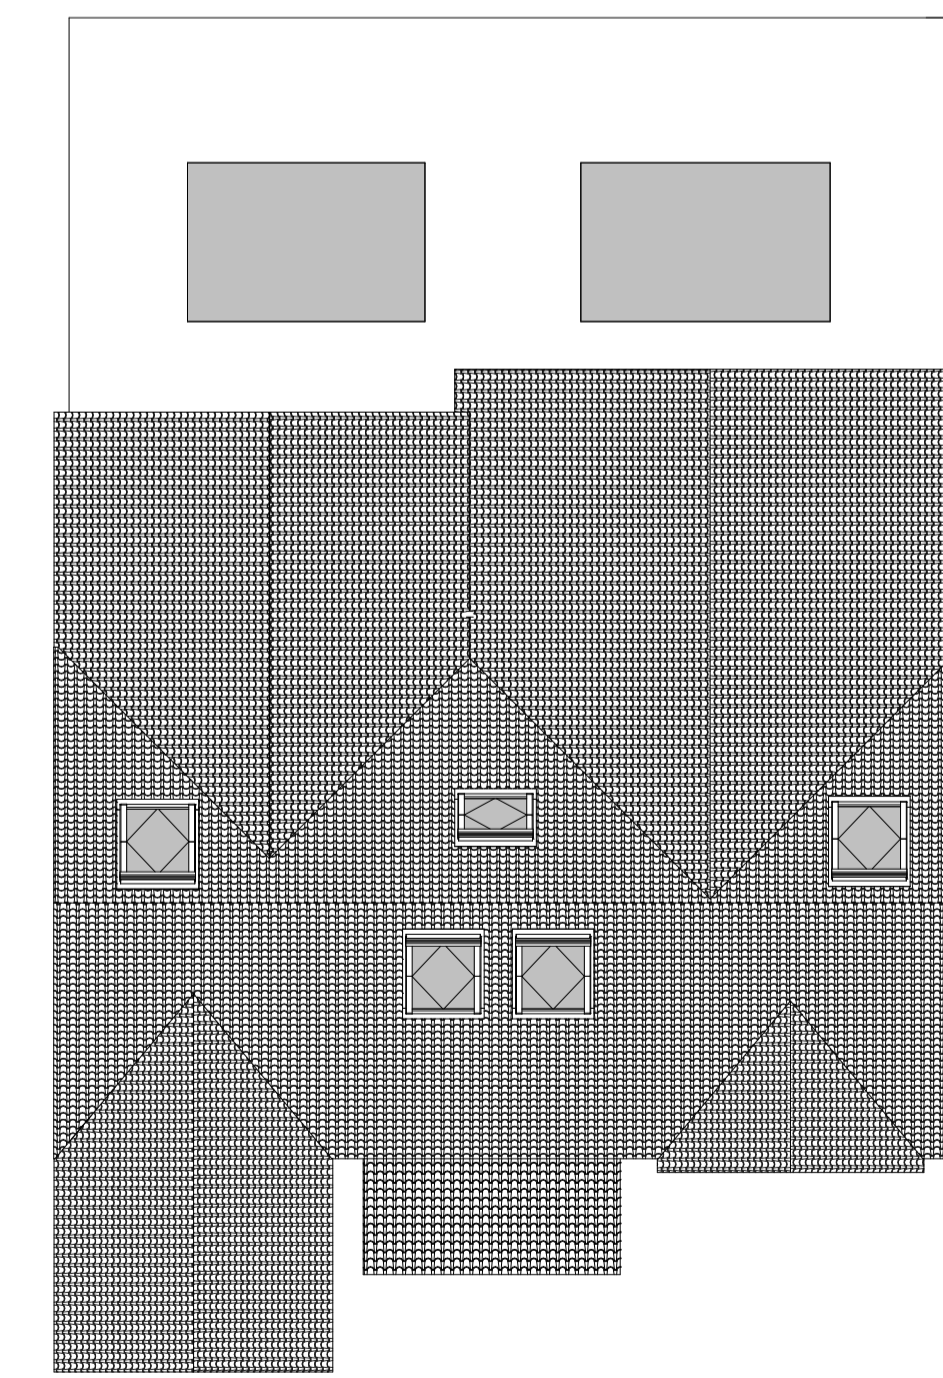

5 Site - PROPOSED
1 : 100

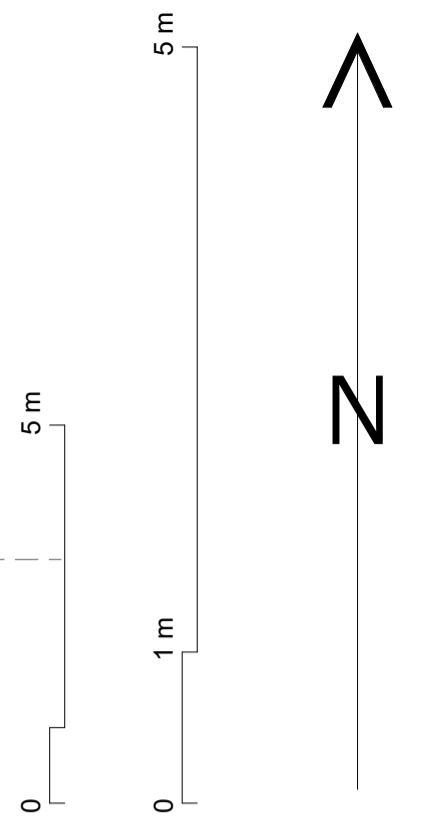

PROJECT INFORMATION

CLIENT Mr S Whyman
SITE 26 The Heythrop, Ingatestone
ADDRESS Essex CM4 9HG

DATE 02/26/21
CHECKED BY Checker
DRAWN BY Author

PROJECT NAME Front and Rear extension and loft conversion
PURPOSE OF ISSUE
SHEET NAME Loft room and Sections

REV EAP647
PROJECT NUMBER
SCALE (@ A1) As indicated

EVB

DWG NO

A103