



NEW SIDE ELEVATION. REV 1

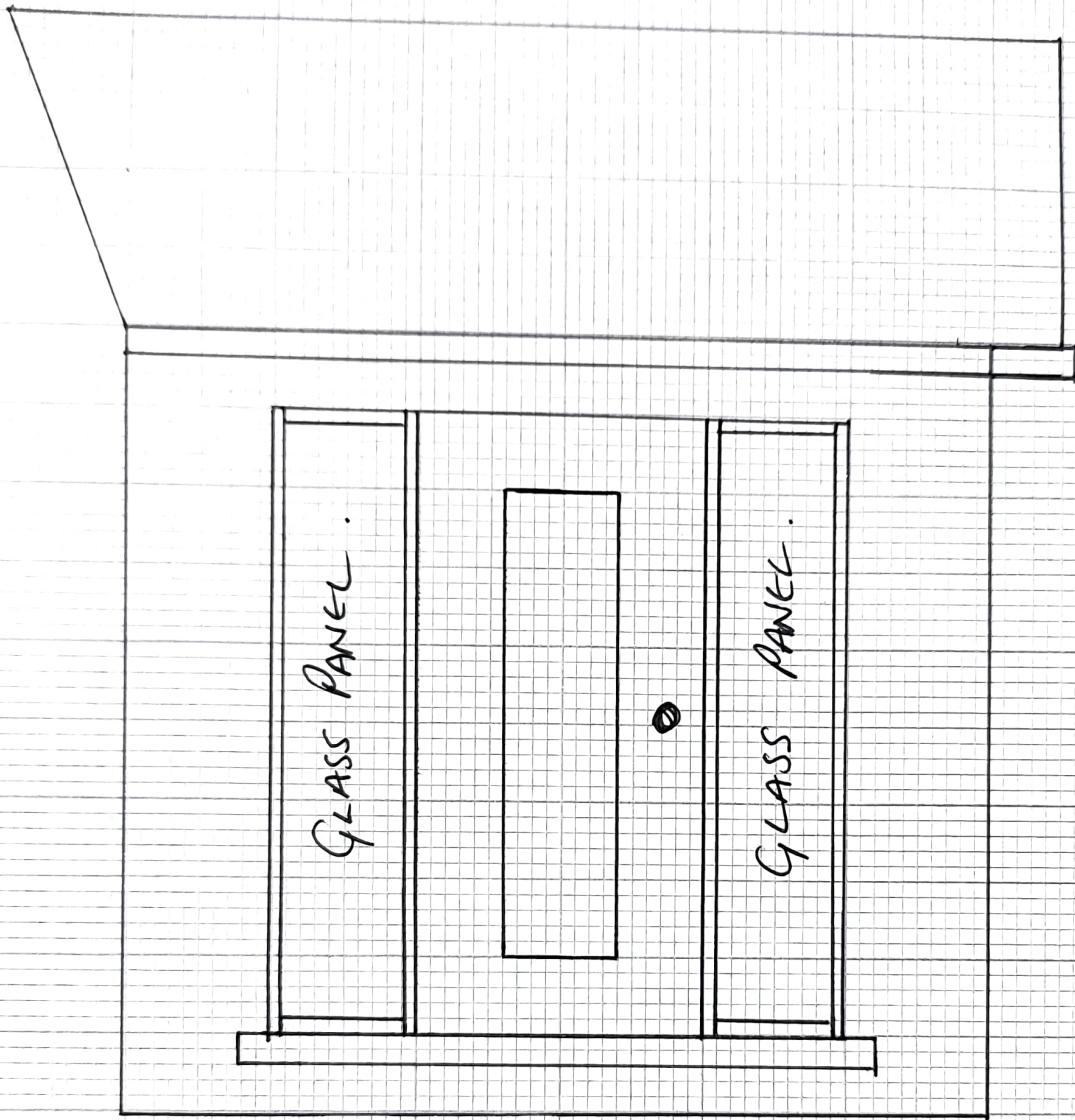

Door Size HAVE NO CHANGE JUST MOVED FROM
Front ELEVATION TO SIDE AS ADVISED BY OUR
BUILDER.

NEW FRONT Porch REV 1.

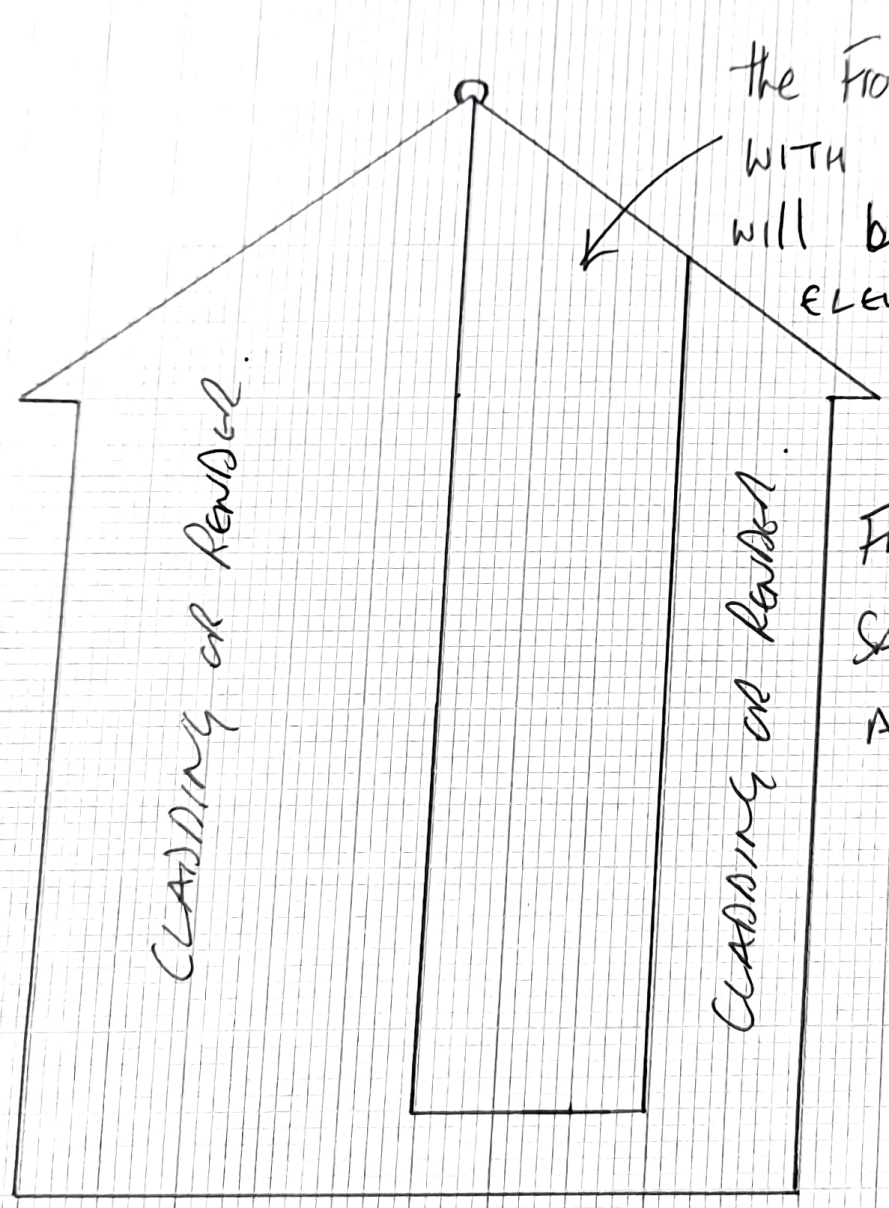


the Front Door Will be Replaced WITH THIS GLASS PANEL AS Door will be PLACED ON SIDE ELEVATION AS SHOWN ON Previous Drawings.

FINISH WILL Remain the SAME MIX OF CLADDING AND RENDER.

FRONT ELEVATIONS.
REV 1.

PORCH WILL NOW HAVE NO
ENTRANCE BUT BE CLADDIED
AND HAVE TALL GLASS INSTALLED

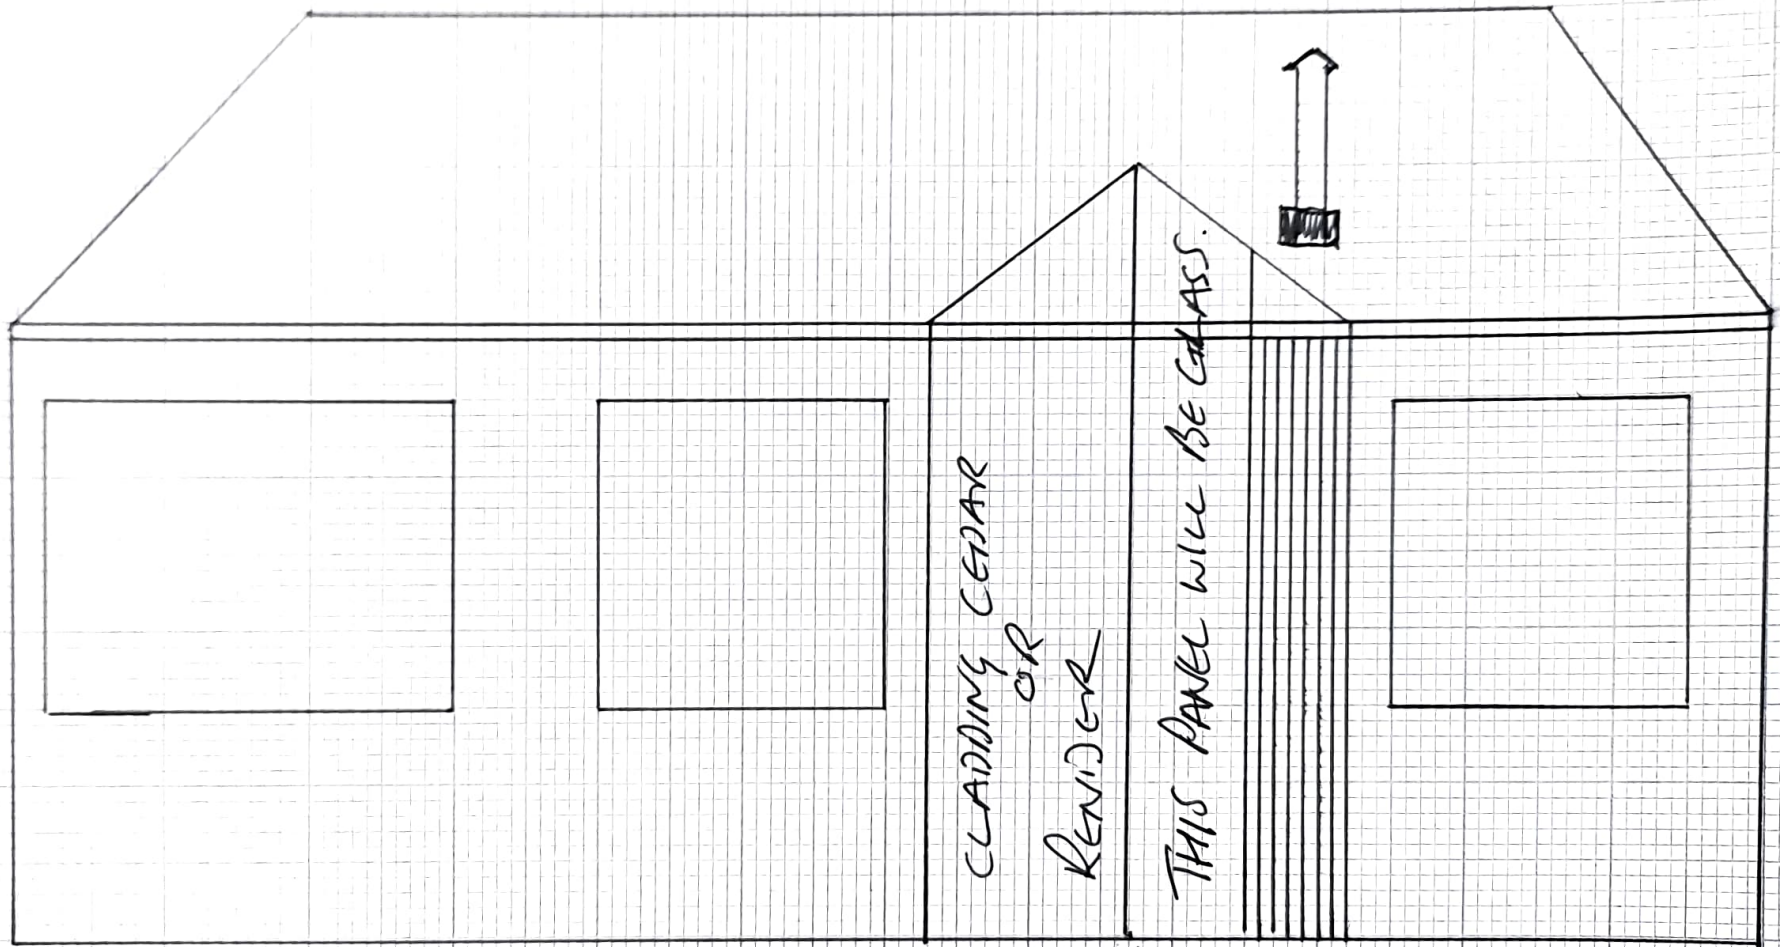

CLADDING CEDAR
OR
RENDER

THIS PANEL WILL BE GLASS.

1000
MM

CEDAR TYPE CLADDING.