

OVERALL SITE & COMPOUND LOCATION



SITE T & COOK HOUSE




Pedestrian access

Site delivery access




SITE T – SITE SET UP AND COMPOUND

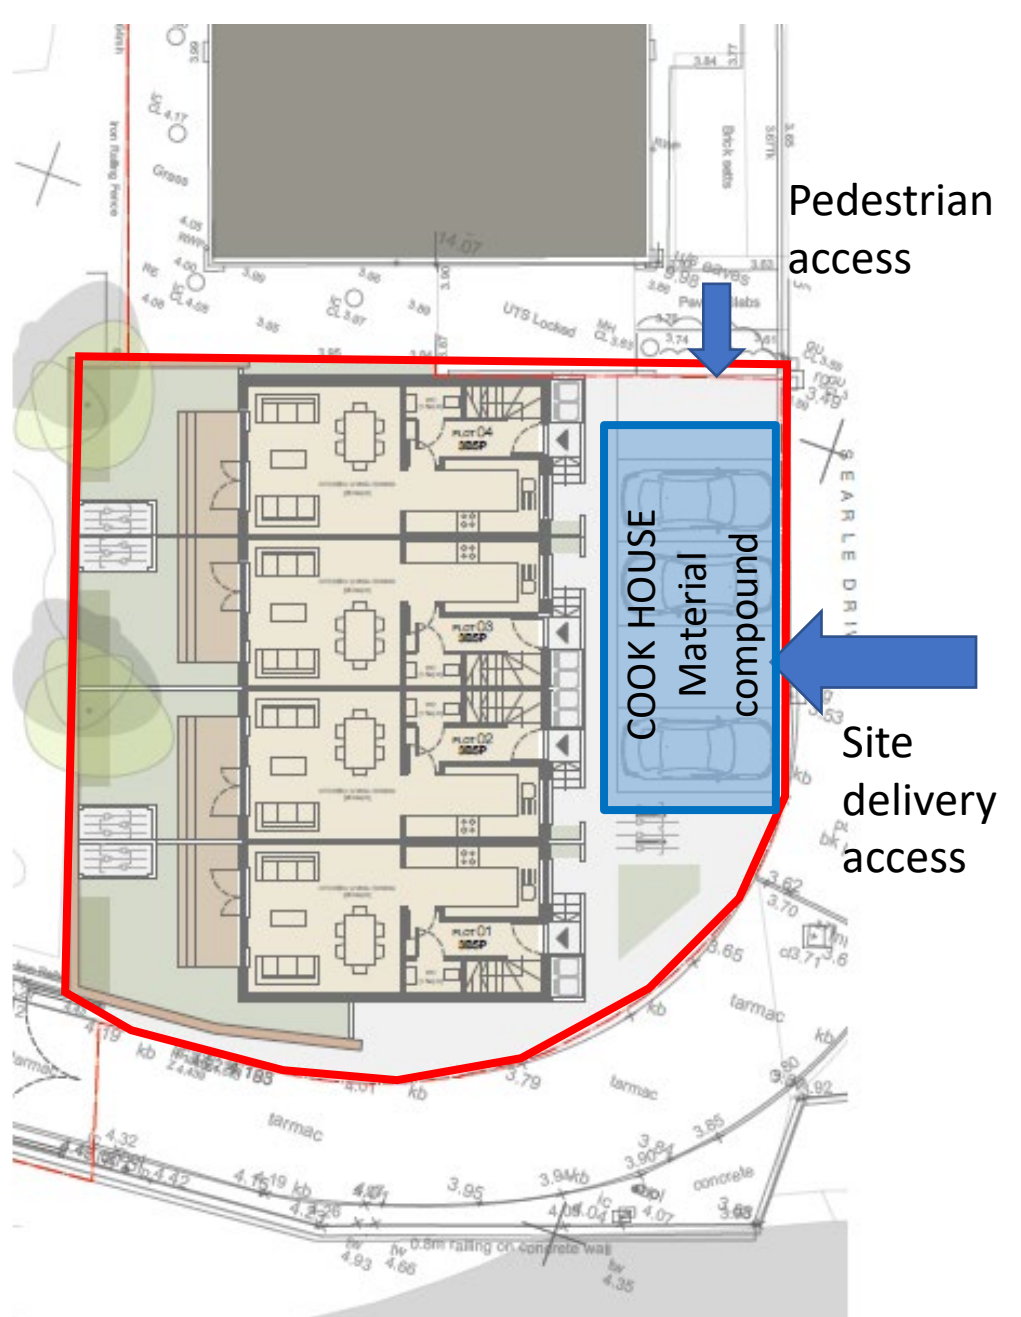

COOK HOUSE – SITE SET UP



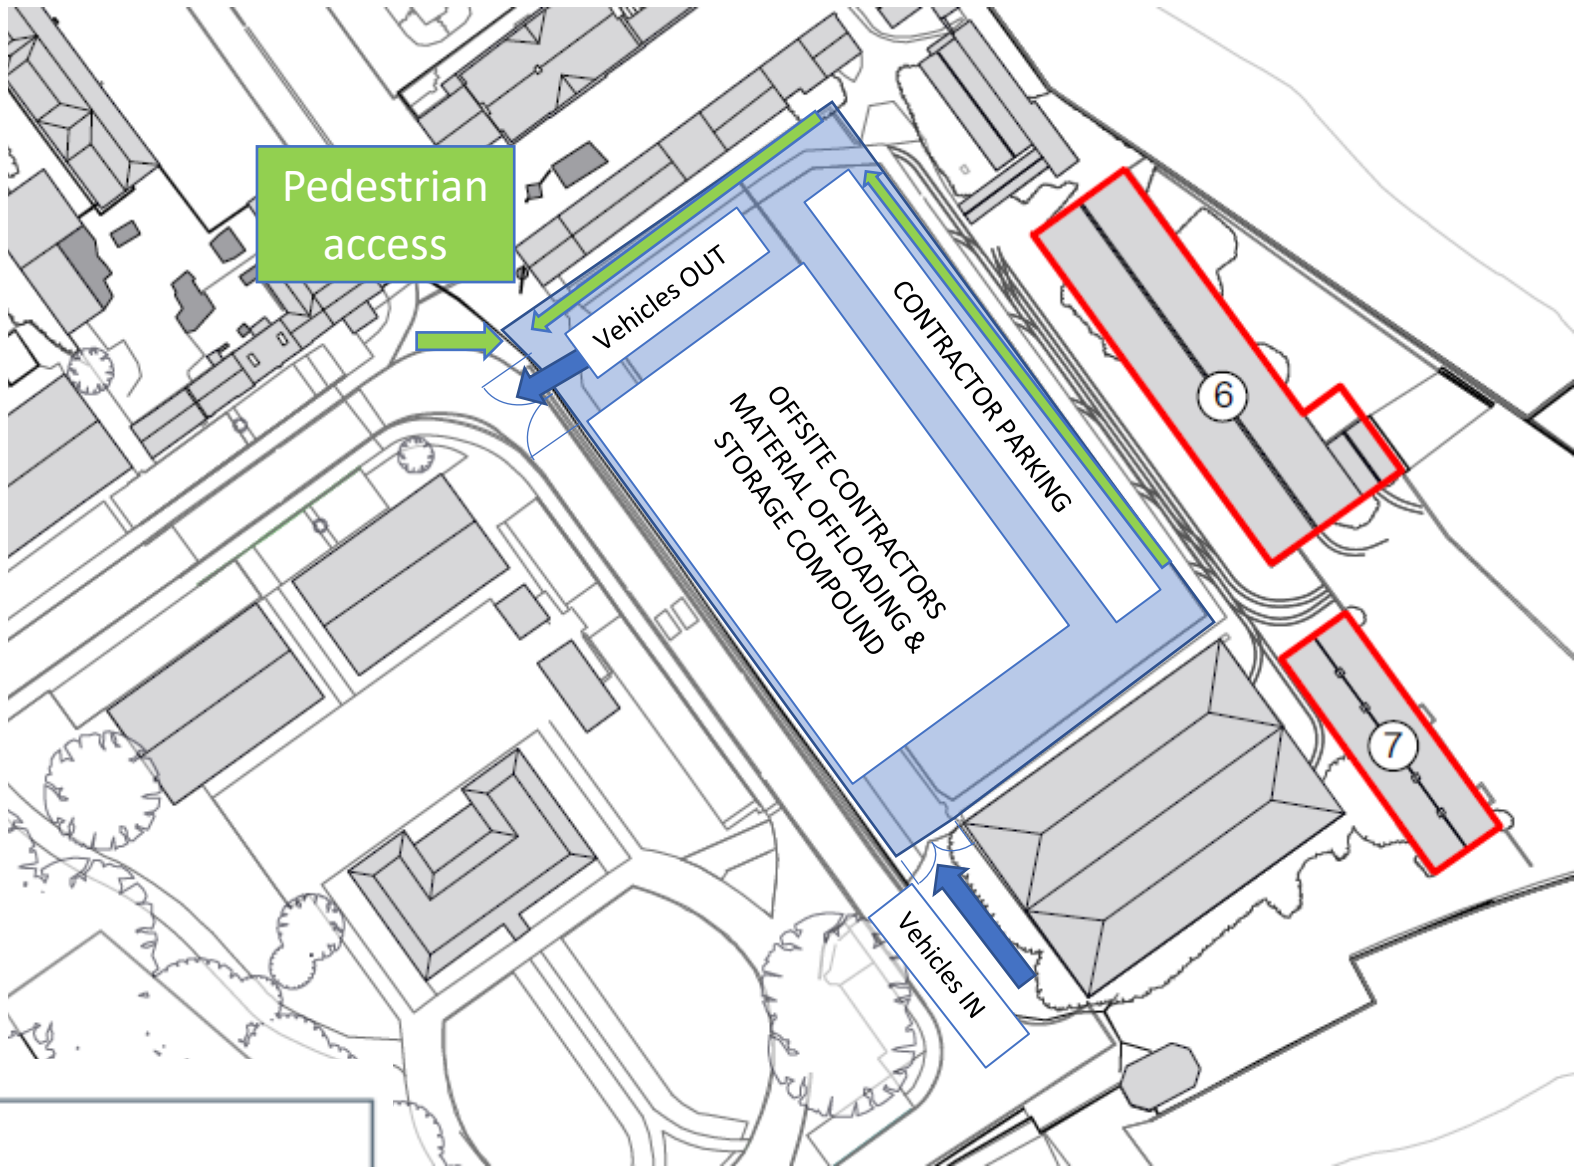

OVERALL SITE & COMPOUND LOCATION