


Existing Plans and Elevations




**d Ex Front Elev**  
1 : 200




**e Ex Rear Elev**  
1 : 200

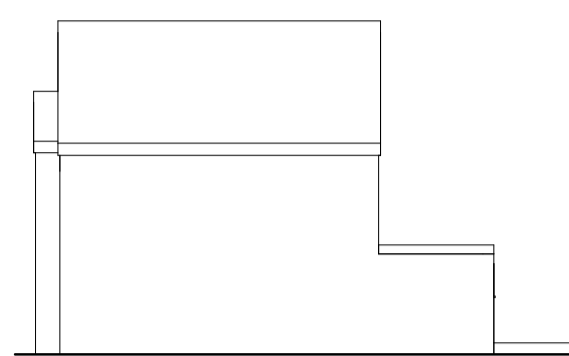


**f Ex Side Elev**  
1 : 200

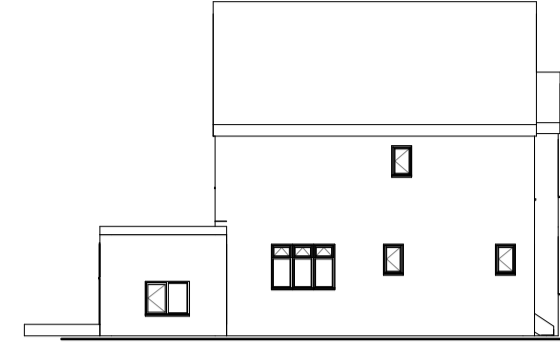


**g Ex Side Elev**  
1 : 200

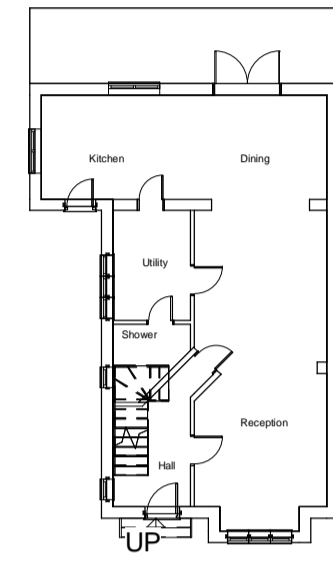

**a Ex Ground Floor**  
1 : 200

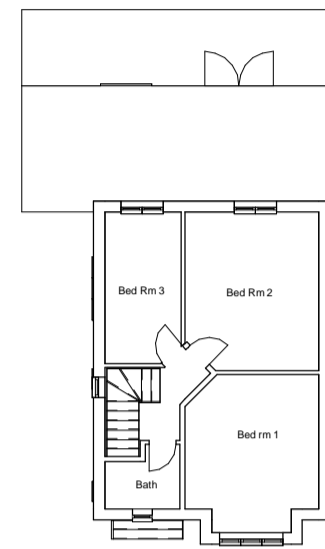


**b Ex First Floor**  
1 : 200

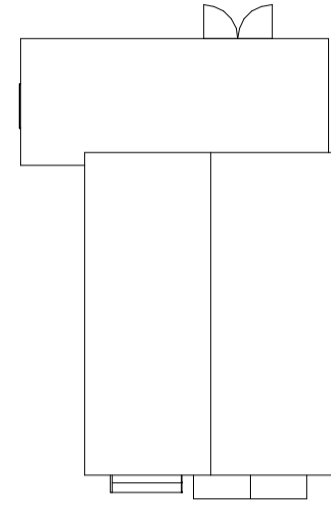

**c Ex Roof**  
1 : 200

Sqmt	Existing GIA	Proposed GIA	Existing GEA	Proposed GEA
GF	66	66	83	83
FF	43	66	52	73
Loft	--	62		69
<b>Total</b>	<b>109</b>	<b>132</b>	<b>135</b>	<b>225</b>

Loft Volume- proposed - 9.23m3

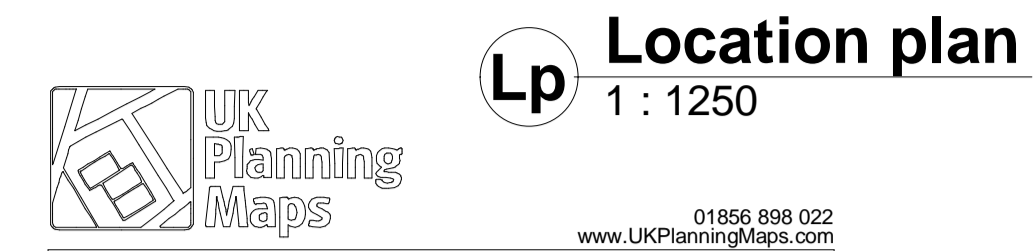

**Lp Location plan**  
1 : 1250

**bp Block Plan**  
1 : 500



Proposed Plans and Elevations




**5 Front Elv**  
1 : 100




**6 Rear Elv**  
1 : 100




**7 Side Elv**  
1 : 100

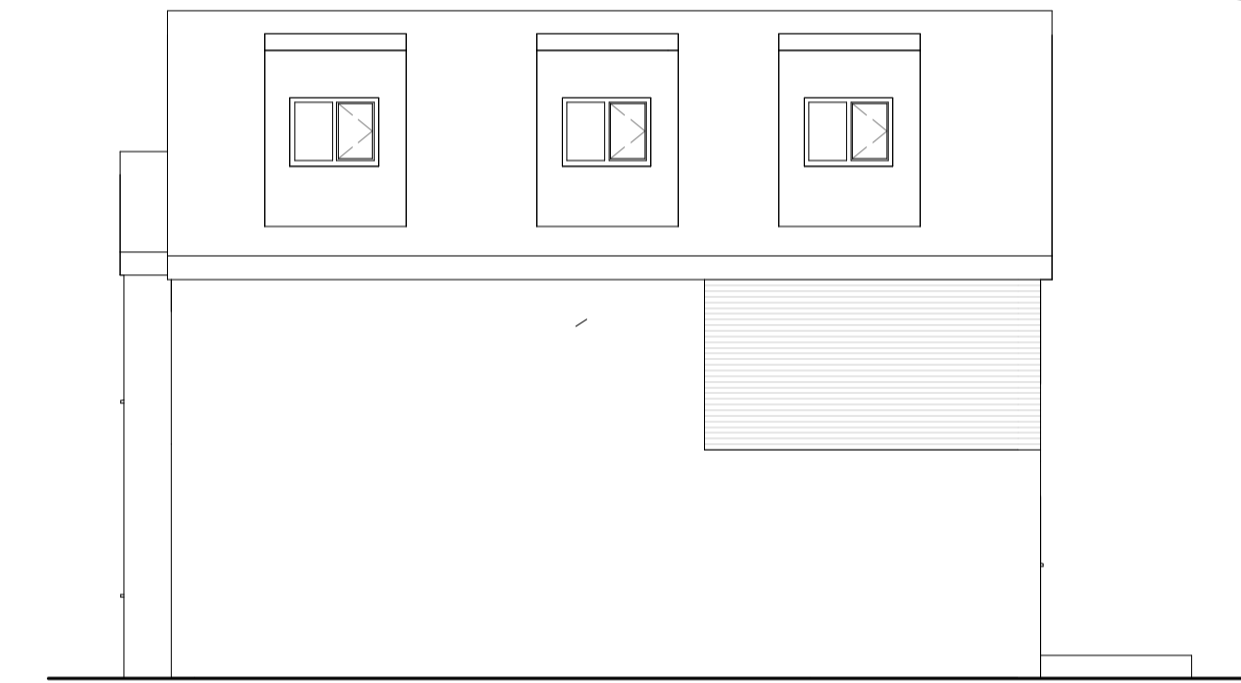


**8 Side Elv**  
1 : 100

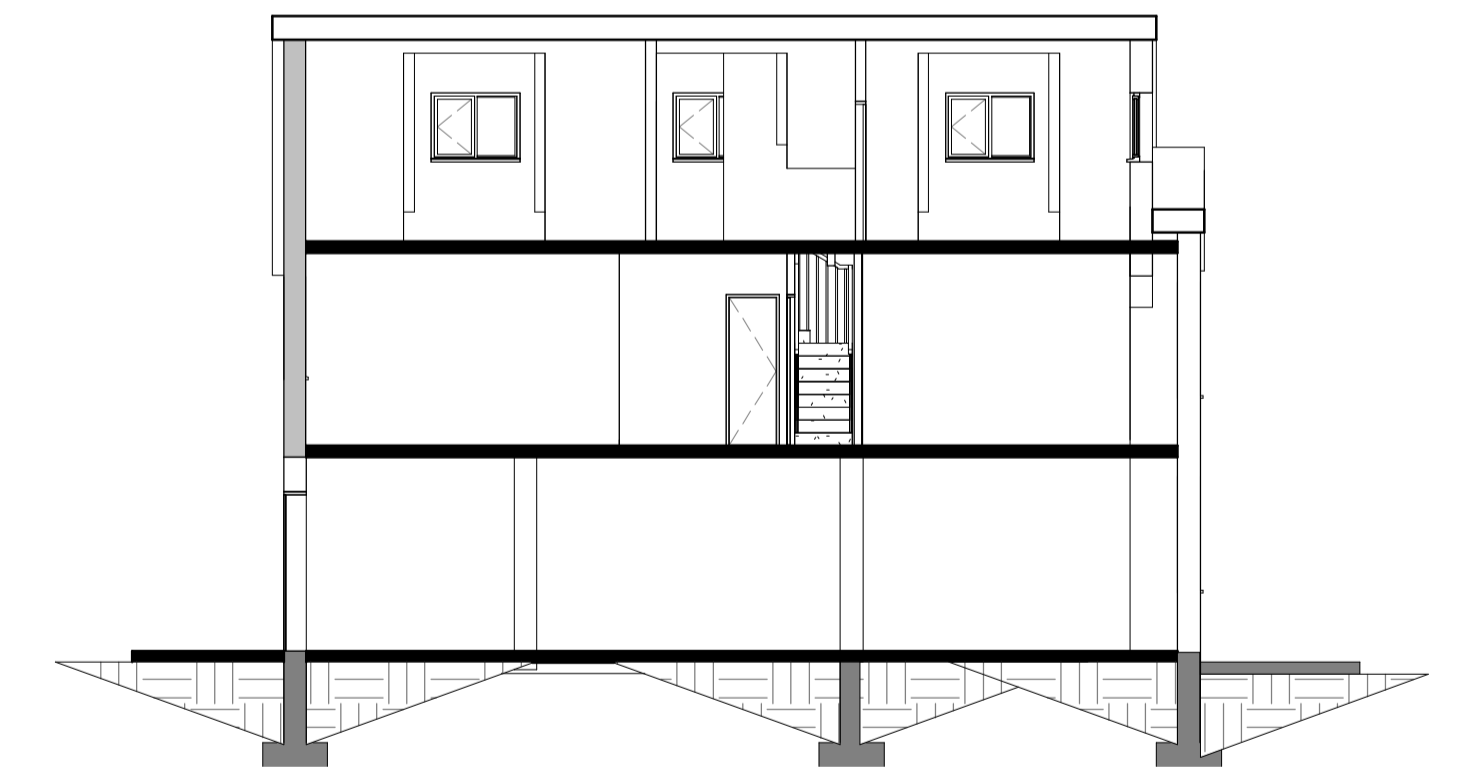


**s1 Section xy**  
1 : 100

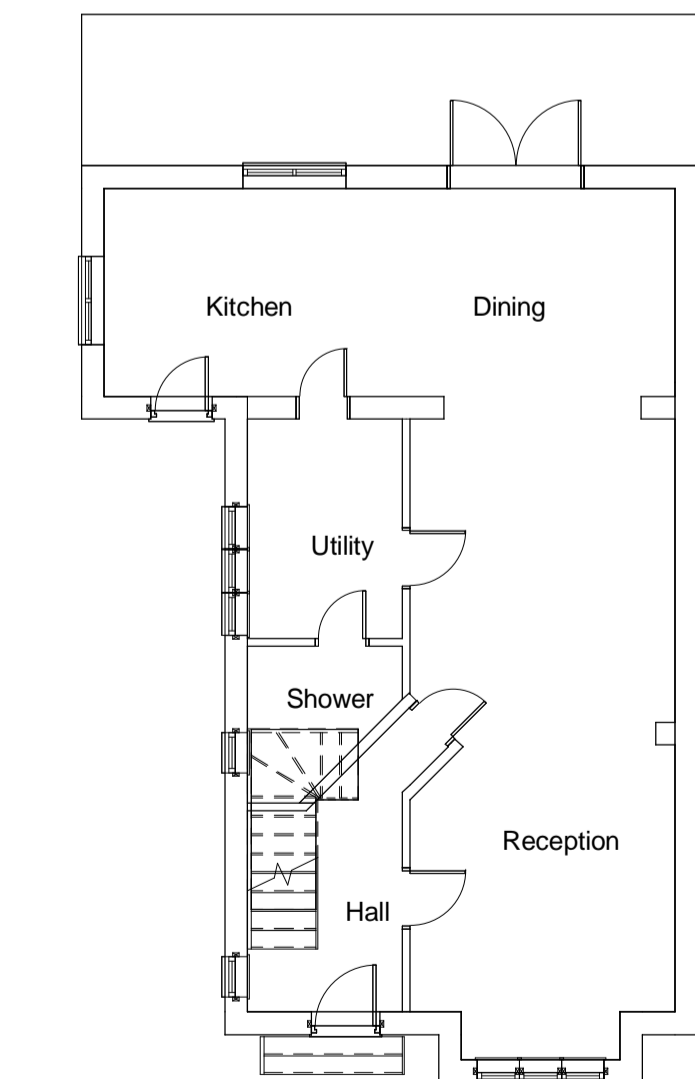


**1 Ground Floor**  
1 : 100

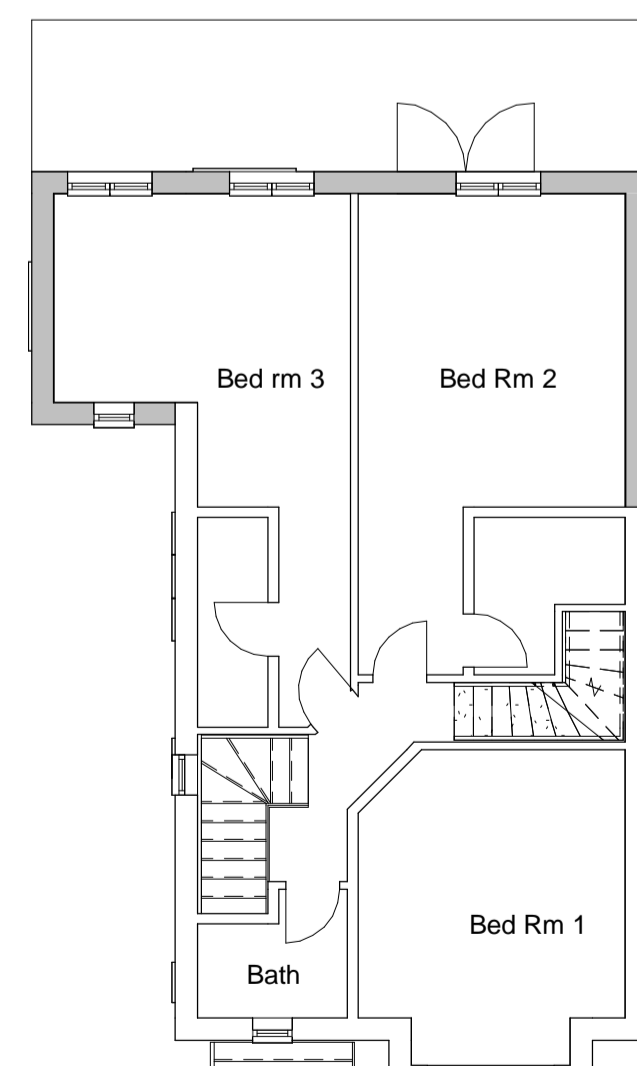

**2 First Floor**  
1 : 100

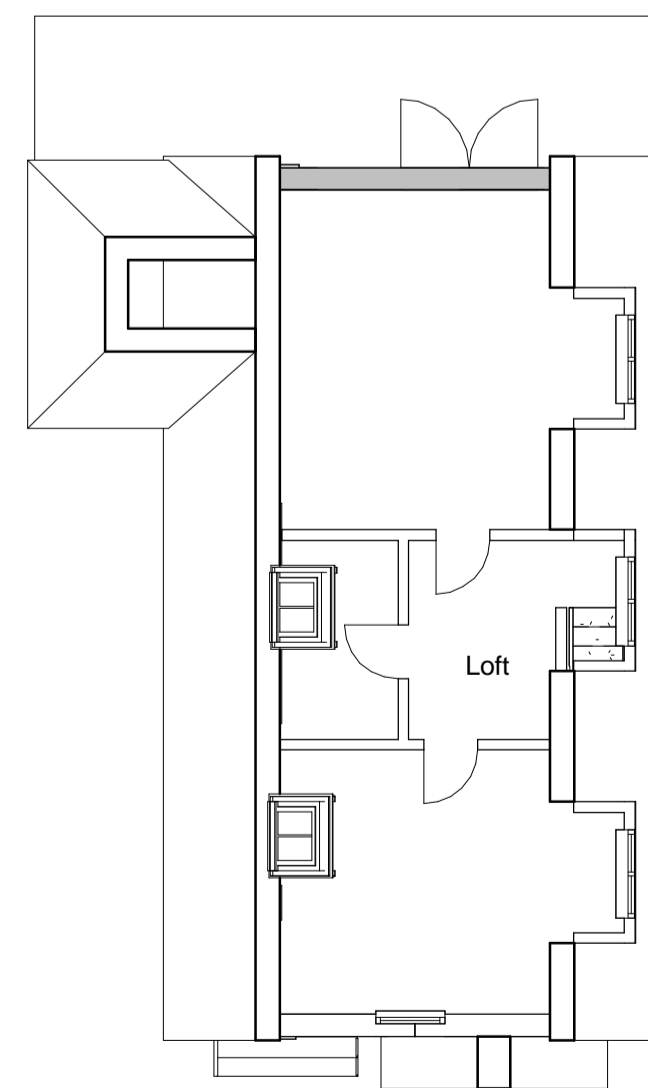

**3. Loft**  
1 : 100

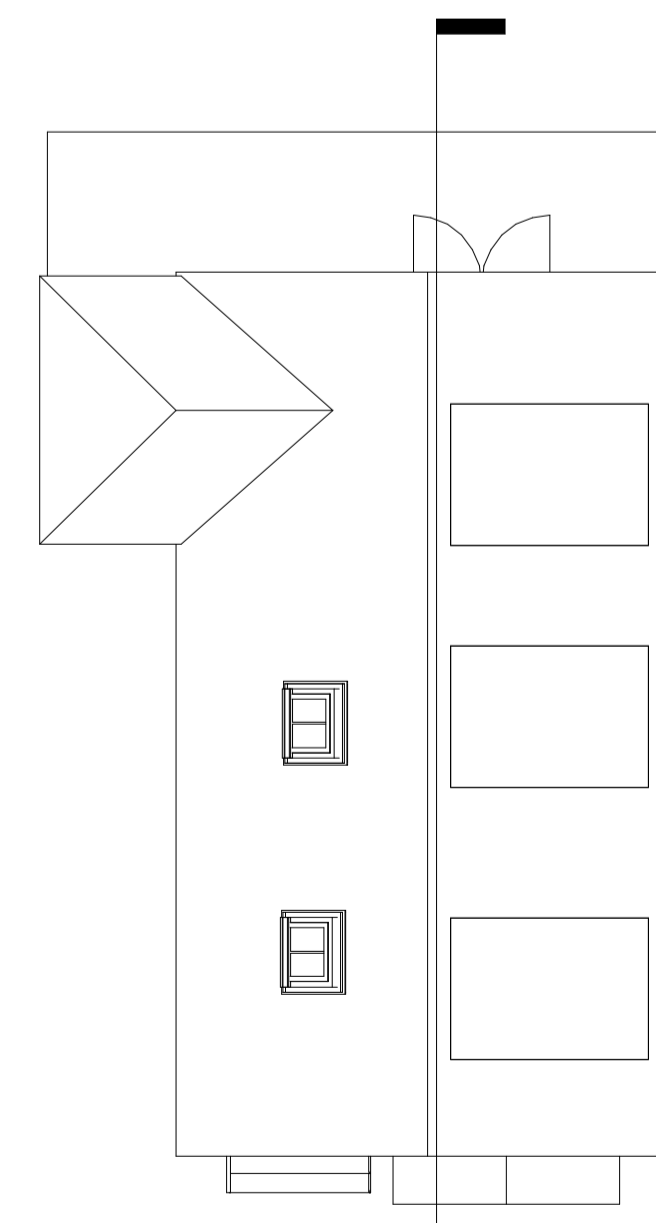

**4. Roof**  
1 : 100

SCALE BAR 1:50 0 1 2 3 4 5M

SCALE BAR 1:100 0 1M 2 3 4 5 6 7 8 9 10M

SCALE BAR 1:200 0 2M 4 6 8 10 12 14 16 18 20M

**VERSA PLANNING**

architecture | planning | design | structural  
www.versaplanning.co.uk  
info@versaplanning.co.uk | 01895 717790

**Project**  
1 Ray Mill Road East  
Maidenhead

**Drawing**  
Existing and Proposed Plans  
Elevations, Section, Block  
Plan and Location Plan.

**Drawing Number**  
PL-21-1RM-03

**Scale**  
As indicated

**Revision Date**  
15.03.2021

**Drawn By**  
FS

**Rev.**



This document was created with the Win2PDF "print to PDF" printer available at <http://www.win2pdf.com>

This version of Win2PDF 10 is for evaluation and non-commercial use only.

This page will not be added after purchasing Win2PDF.

<http://www.win2pdf.com/purchase/>