
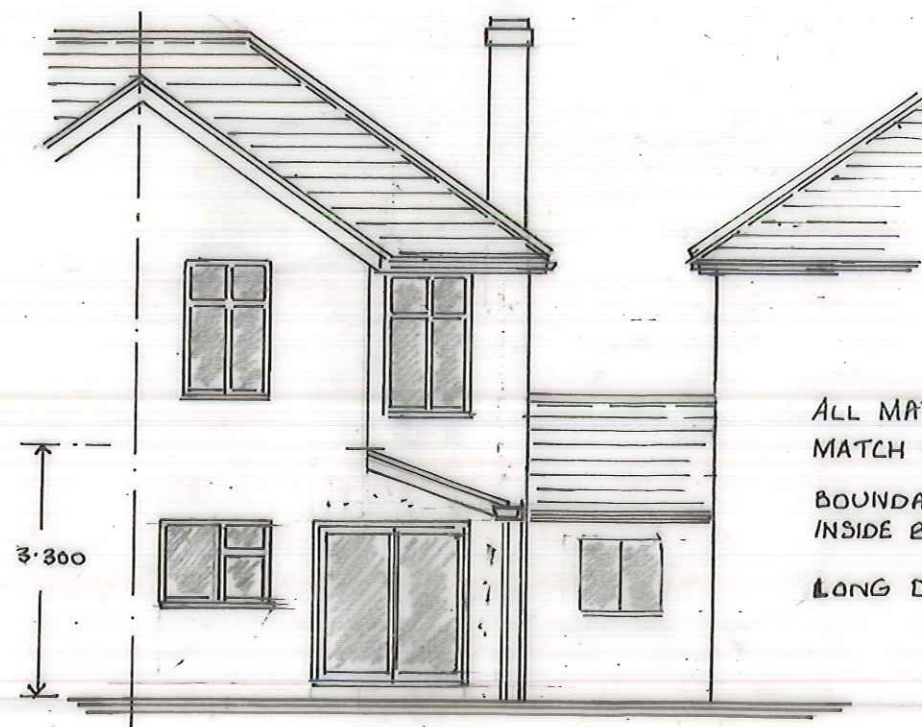


EXISTING

SIDE ELEVATION

REAR ELEVATION

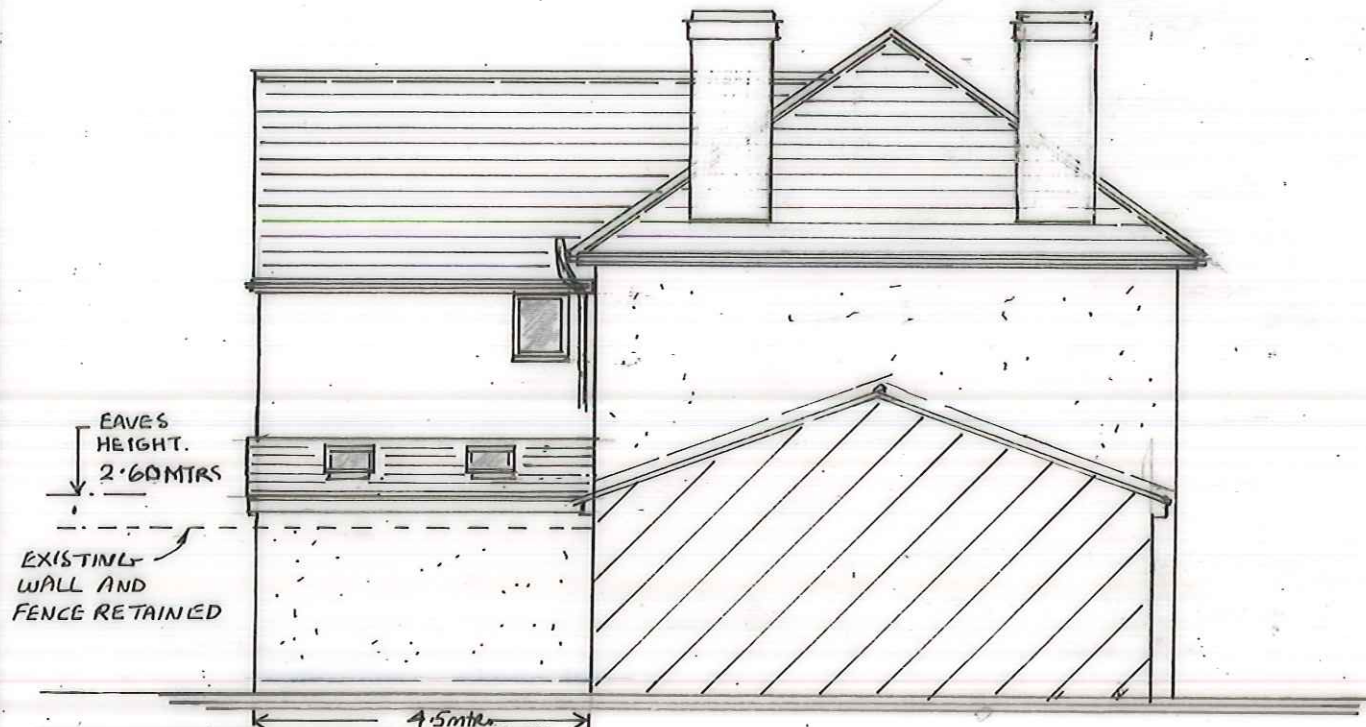

ALL MATERIALS TO
MATCH EXISTING
BOUNDARY WALL GUTTER
INSIDE BOUNDARY
LONG DOMESTIC EXTENSION

PROPOSED

SIDE ELEVATION

REAR ELEVATION

BRH

Tel : 07764 255096

PROJECT **PROPOSED SINGLE STOREY EXTENSION**
 AT: **44 CLARENCE AVENUE**
STAPLE HILL BRISTOL BS16 5SX

CLIENT: **MR & MRS. S. HEMMING**

| | |
|-------------------------|--------------------------|
| DATE MAR 2021 | NUMBER 4090/PL |
| DRAWN BRH | |
| SCALE 1:100 | A |