



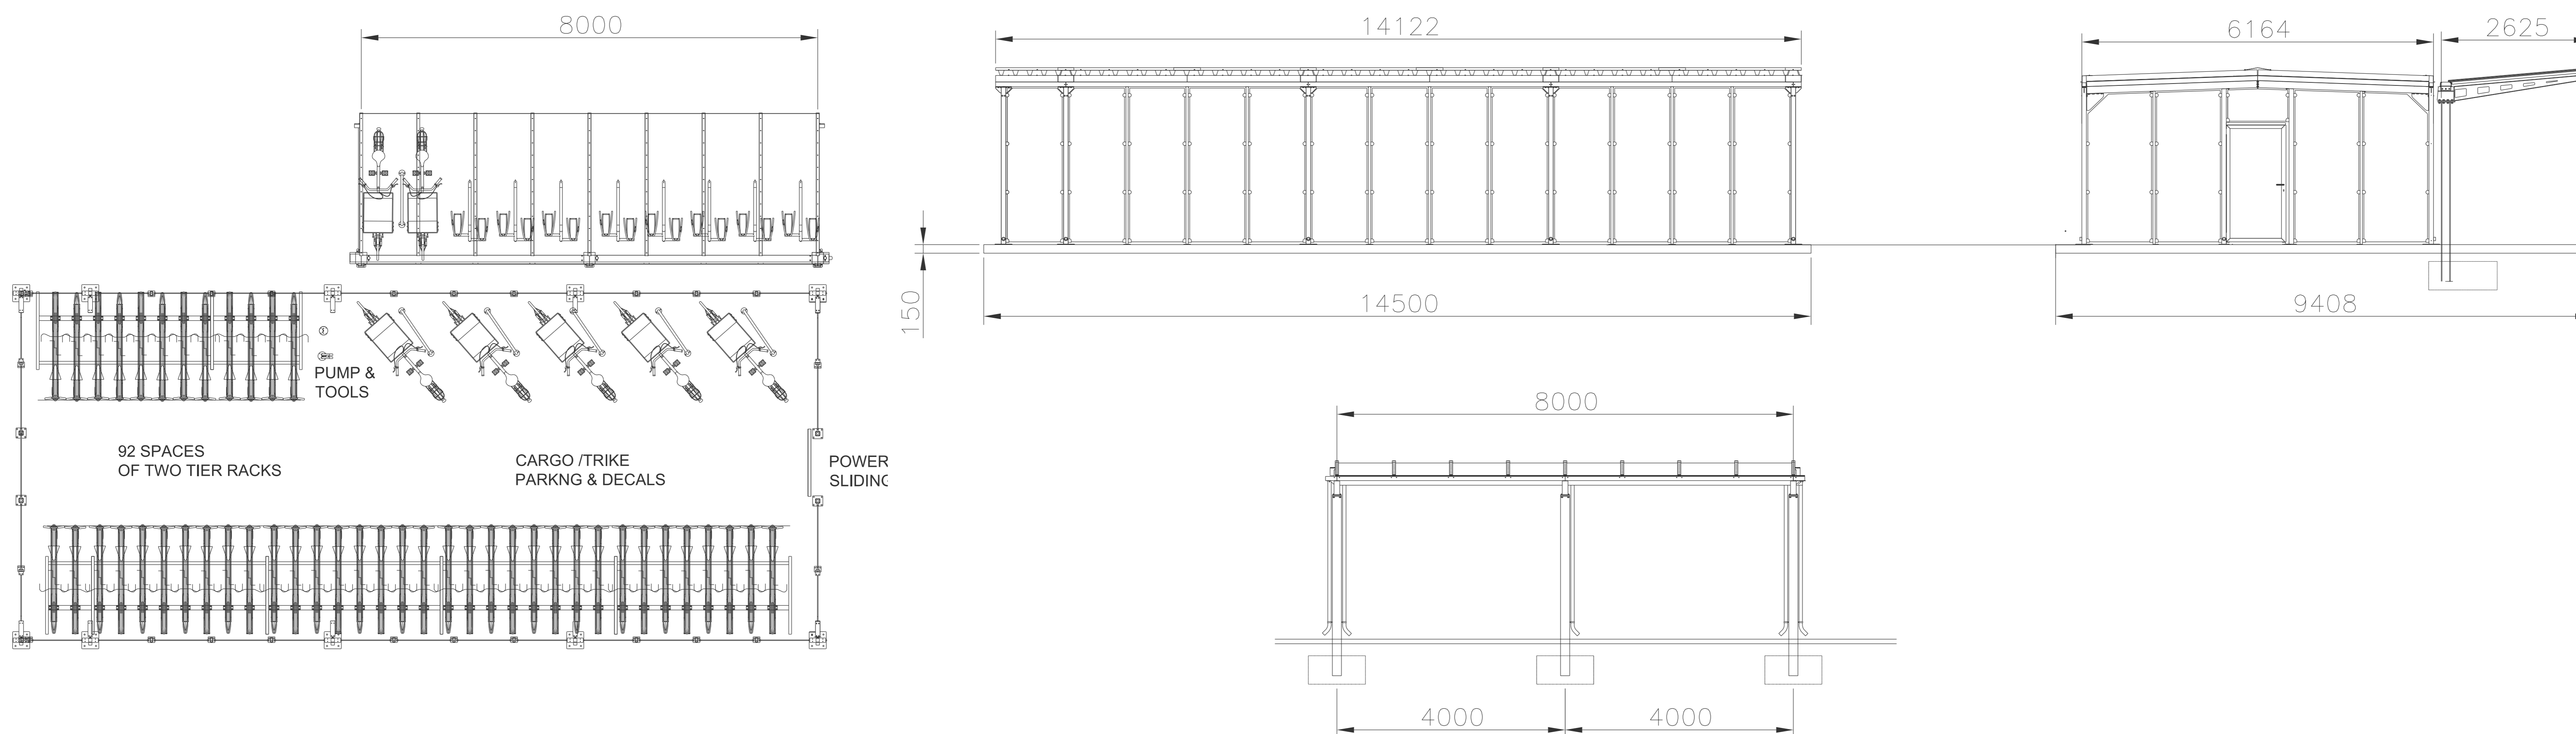

DO NOT SCALE. Use figured dimensions only.
 The contractor is requested to check all dimensions before the work is put in hand.
 © All copyrights AusIn-Smith, Ltd LLP
 This drawing must only be used for the purpose for which it is supplied and its contents must not be reproduced for any purpose without written permission.
 No areas indicated, or areas calculated from this drawing should be used for valuation purposes or as the basis for development contracts.
 AusIn-Smith, Ltd LLP is a limited liability partnership registered in England & Wales.
 Number OC31552

Drawing Number: 0702

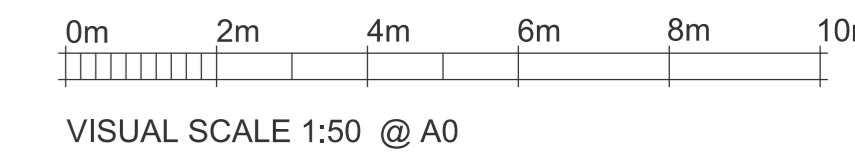

Cycle Hub Proposed Location

| INFORMATION | | | |
|-----------------------|------------------------------------|----------|------------------|
| Designer | | | |
| Contractor | | | |
| Project | Wolverhampton Railway Station | | |
| Drawing Title | Cycle Hub Detailed Layout and Spec | | |
| Designed | MB | Signed | Date: 15/02/2021 |
| Drawn | MB | Signed | Date: 15/02/2021 |
| Checked | NC | Signed | Date: 15/02/2021 |
| Approved | RC | Signed | Date: 15/02/2021 |
| Scale | As Indicated | Sheet | RBS2 / 12m75ch |
| Alternative Reference | OS 919 988 | Sheet | A0 |
| Drawing Number | 150800-ASL-00-RBS2-DRG-A-AR-0702 | Revision | A2 |