


EXISTING FRONT ELEVATION

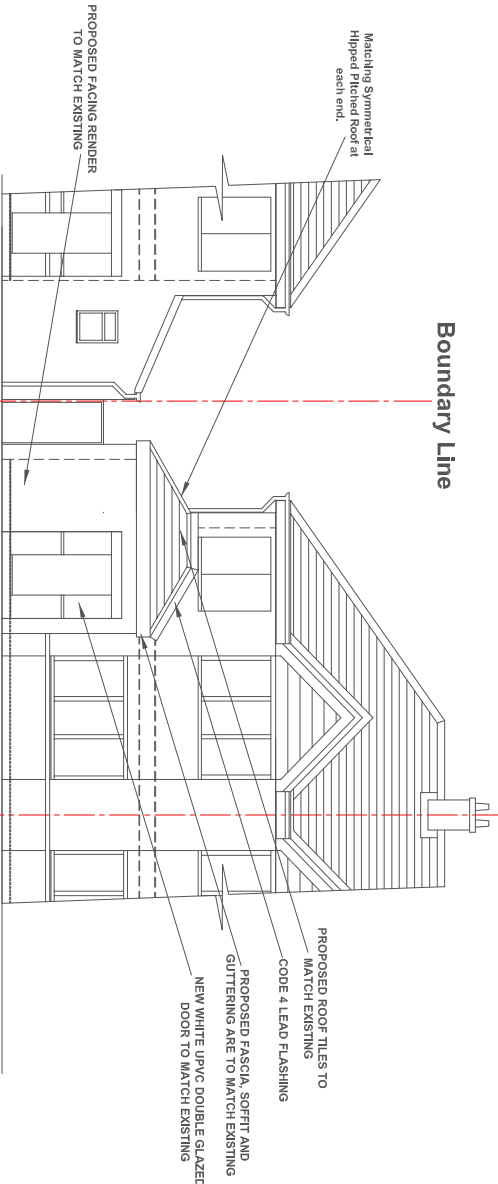

PROPOSED FRONT ELEVATION

REVISIONS		REC.	DATE	DESCRIPTION	INT.	CHK.

SITE:	MR AND MRS P EDWARDS		STATUS:	PLANNING APPLICATION	
	5 SOUTH PARADE				
CLIENT:	LIVERPOOL L3 9SA		JOB NO:	A	
JOB TITLE:	MR AND MRS P EDWARDS		DWG NO:	5 SOUTHPFE007	
DRAWING TITLE:	PROPOSED SINGLE STOREY SIDE		SCALE:	1:150 - A4 1:100 - A3	
	EXTENSION AND FRONT PORCH.				
EXISTING AND PROPOSED FRONT ELEVATIONS			DRAWN:	DATE:	