


**WINEVA
GARDENS**

THE NORTHERN ROAD THE SOUTH PARADE

BROWNMOOR LANE

NORTH

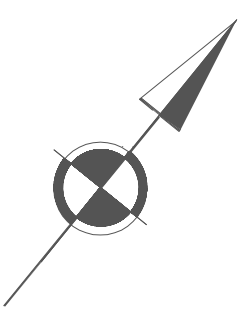

	Boundary
Key	Description
Legend	



SITE BLOCK PLAN
Scale: 1:500

Existing Footprint Usage:

Gross Residential Footprint = 75.12 Sq/M

Gross Amenity Space = 130.16 Sq/M

[illegible]

SITE:	MR AND MRS P EDWARDS 5 SOUTH PARADE CROSBY
STATUS:	PLANNING APPLICATION

SITE:	CLIENT: MR AND MRS P EDWARDS		JOB NO:	
	JOB TITLE: PROPOSED SINGLE STOREY SIDE EXTENSION AND FRONT PORCH.	DWG NO: 550UTH-P-BP-003	REVISION: A	
	DRAWING TITLE: PROPOSED BLOCK PLAN		SCALE: 1:500 A4	DRAWN: GF DATE: 03/03/2021