



2 FRONT ELEVATION
Scale: 1:50

MATERIALS:
Walls: Timber weatherboards- Stained Brown or black
Roof: Onduline or similar corrugated sheet. Colour Green

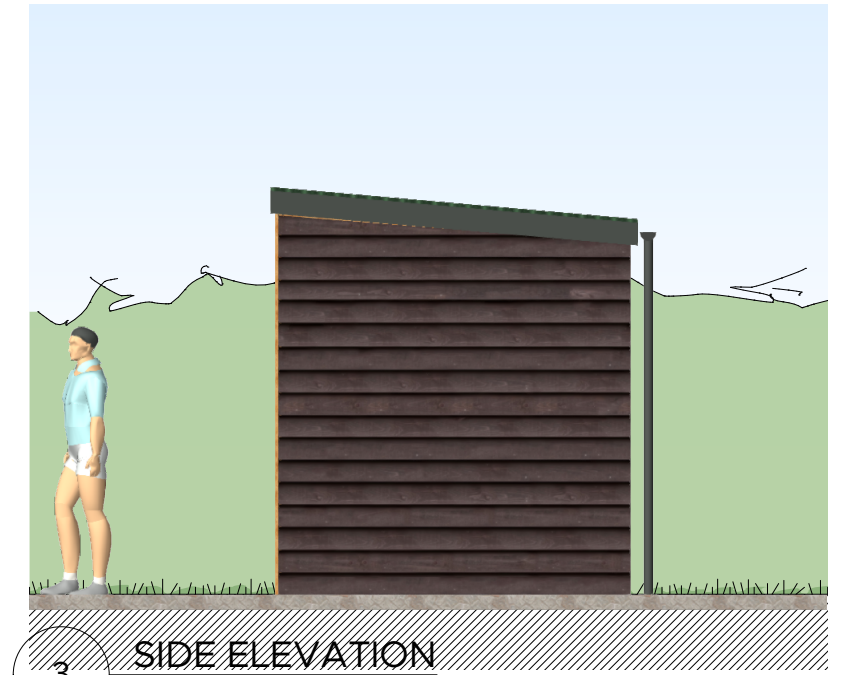


3 SIDE ELEVATION
Scale: 1:50

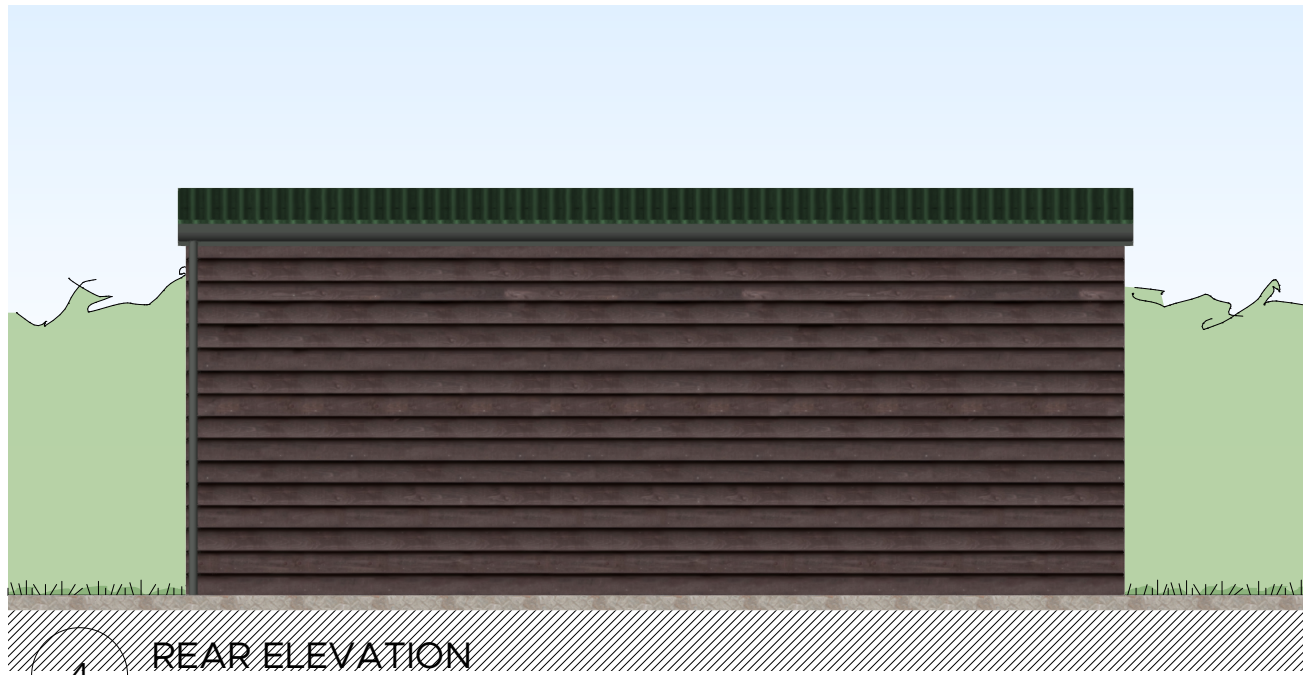

4 REAR ELEVATION
Scale: 1:50



6 3D VIEW

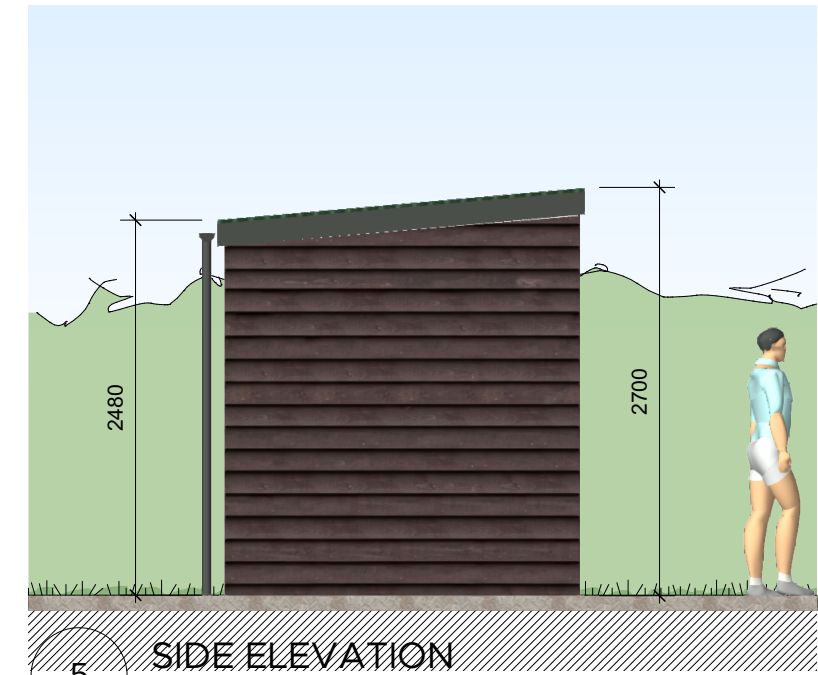

5 SIDE ELEVATION
Scale: 1:50