




Proposed North Elevation

To existing soakaway

Windows and roof lanterns aluminium, anthracite grey, trickle vents, clear, low u glazing

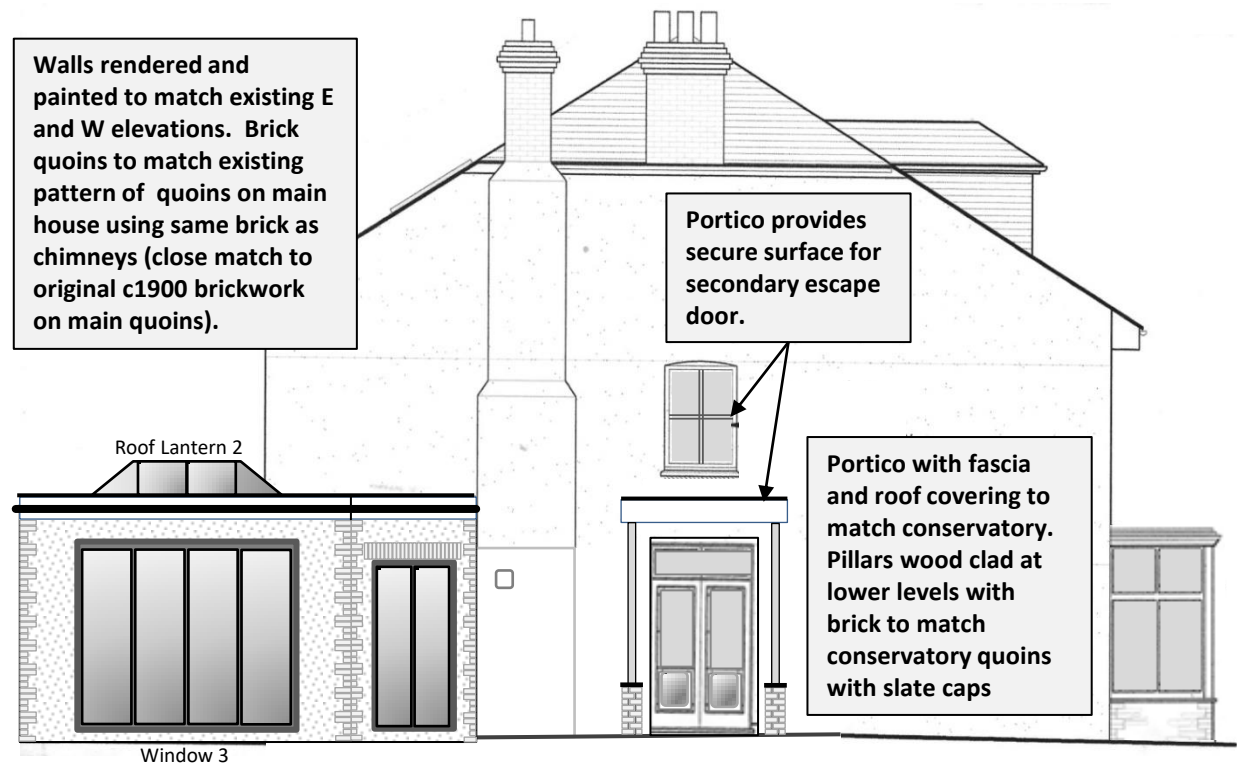


Proposed West Elevation

Walls rendered and painted to match existing E and W elevations. Brick quoins to match existing pattern of quoins on main house using same brick as chimneys (close match to original c1900 brickwork on main quoins).

Portico provides secure surface for secondary escape door.

Portico with fascia and roof covering to match conservatory. Pillars wood clad at lower levels with brick to match conservatory quoins with slate caps

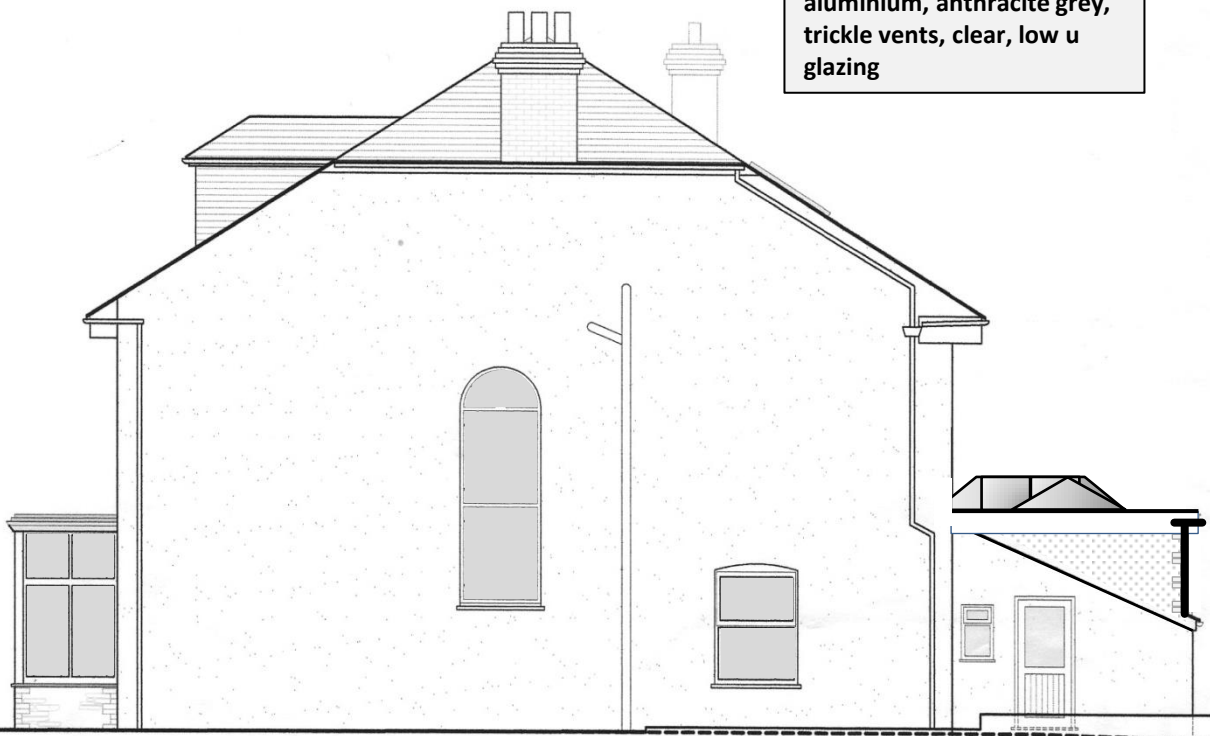

Proposed East Elevation



Proposed South Elevation

Roof finished using GRP. Aluminium guttering/fascia

Door construction to match windows.