


Ground Floor Plan - Existing

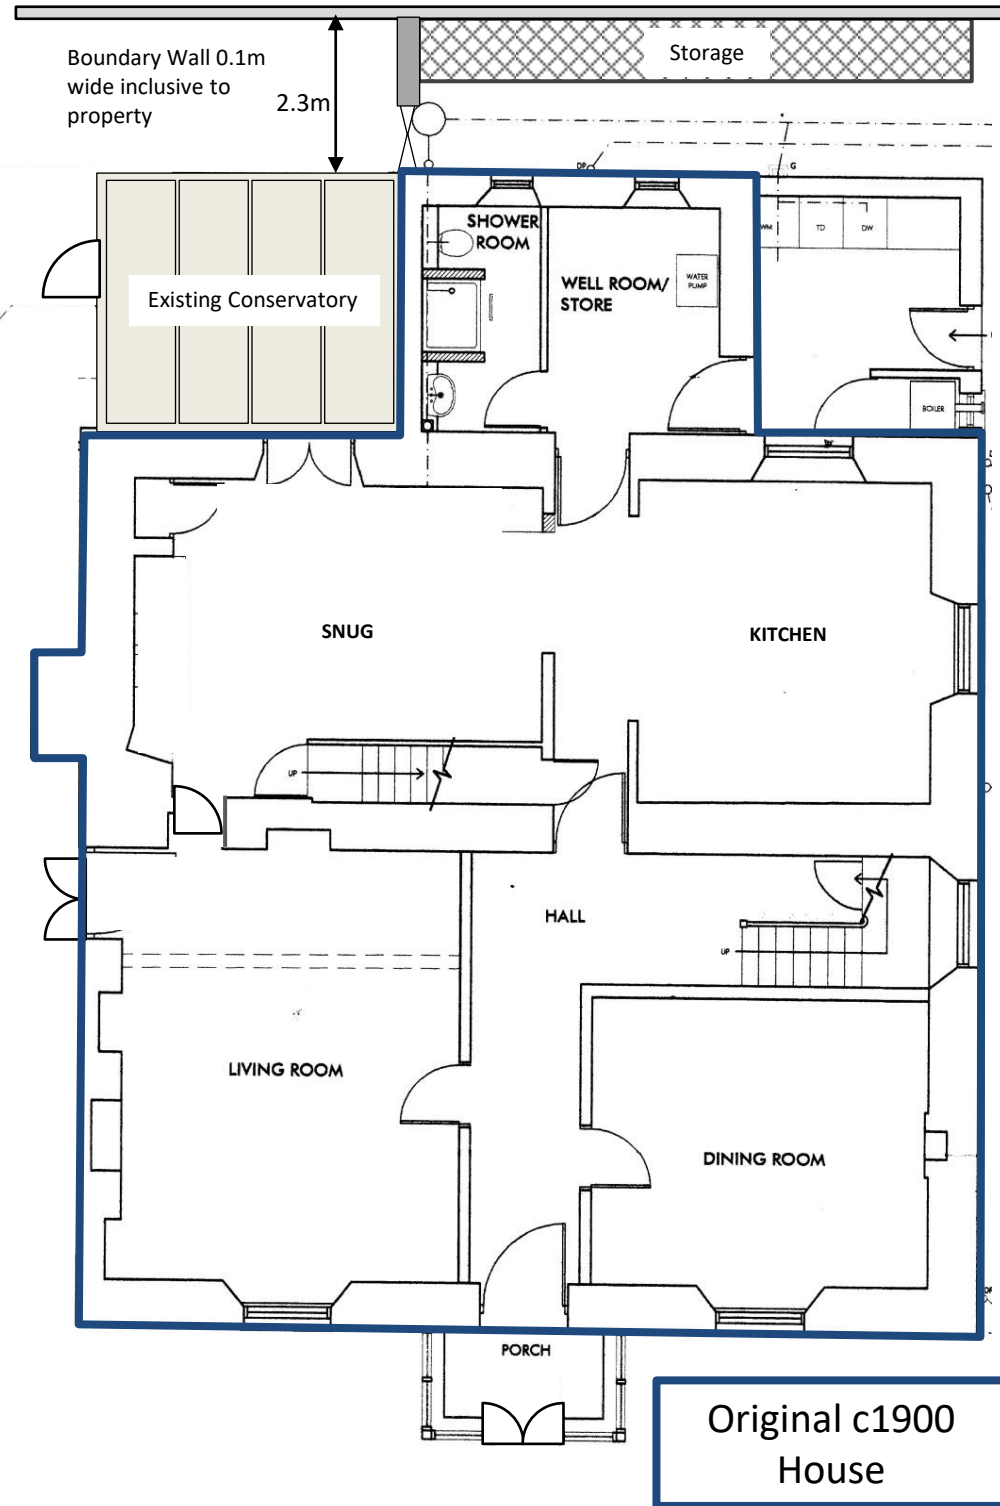

Ground Floor Plan - Proposed

