


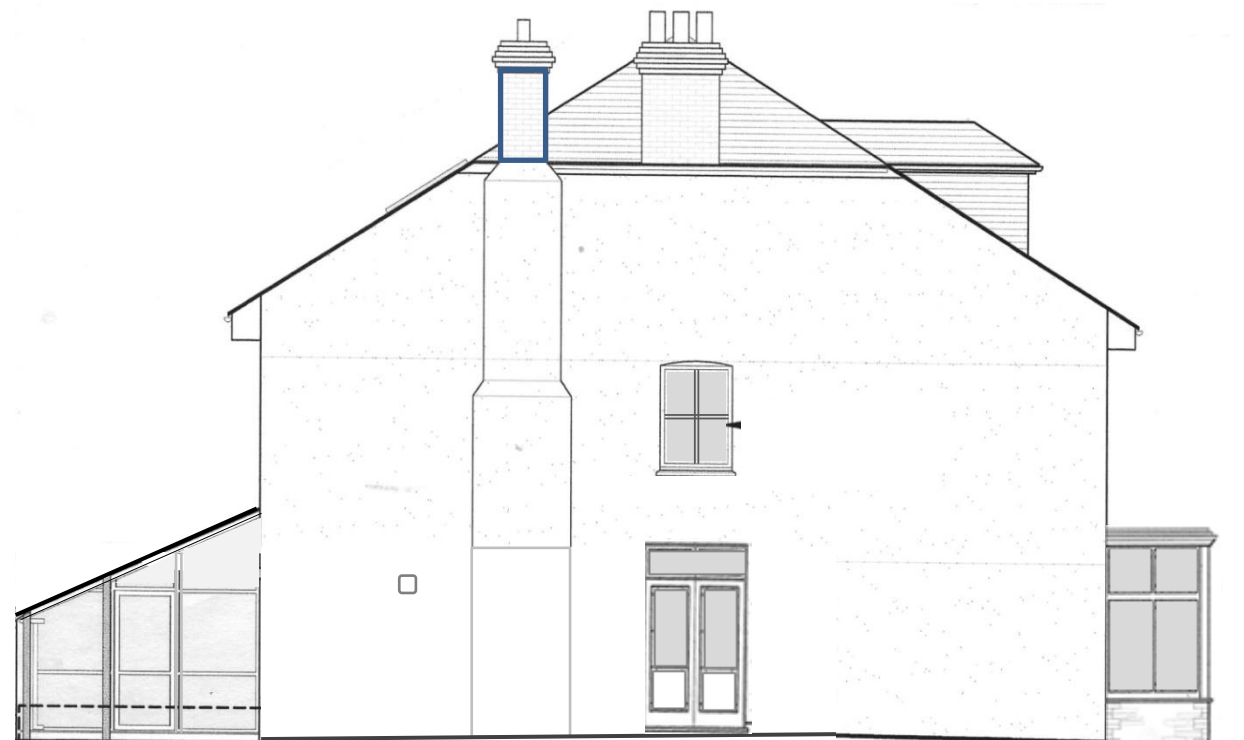


Existing North Elevation

Existing conservatory. uPVC construction, double glazed sides and door, roof twin wall polycarbonate



Existing West Elevation

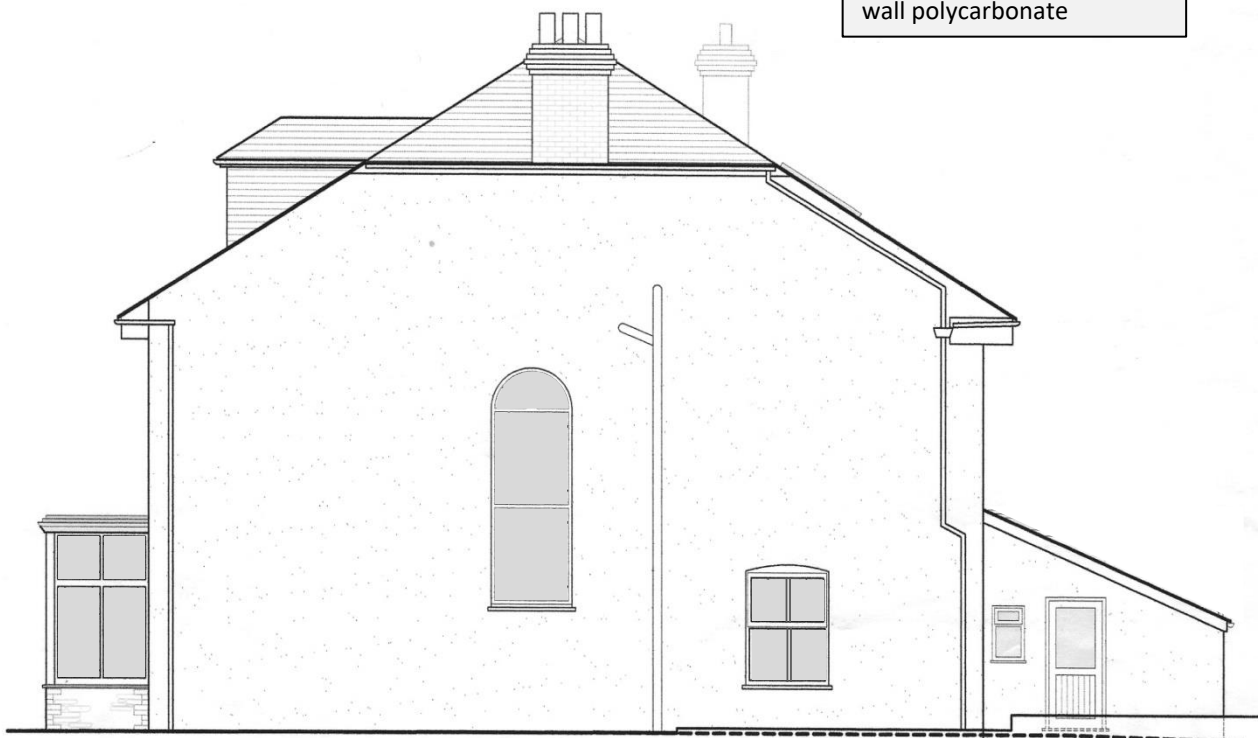

Existing East Elevation



Existing South Elevation

Scale 1:100

Plans updated and adapted under licence from plans ©2007 CAD Architects Limited