



EXISTING EAST ELEVATION





EXISTING SOUTH ELEVATION






EXISTING FLOOR PLANS

- KEY
- 1. CELLAR
 - 2. ENTRANCE HALL
 - 3. DINING ROOM
 - 4. LIVING ROOM
 - 5. KITCHEN
 - 6. LOBBY
 - 7. SNUG



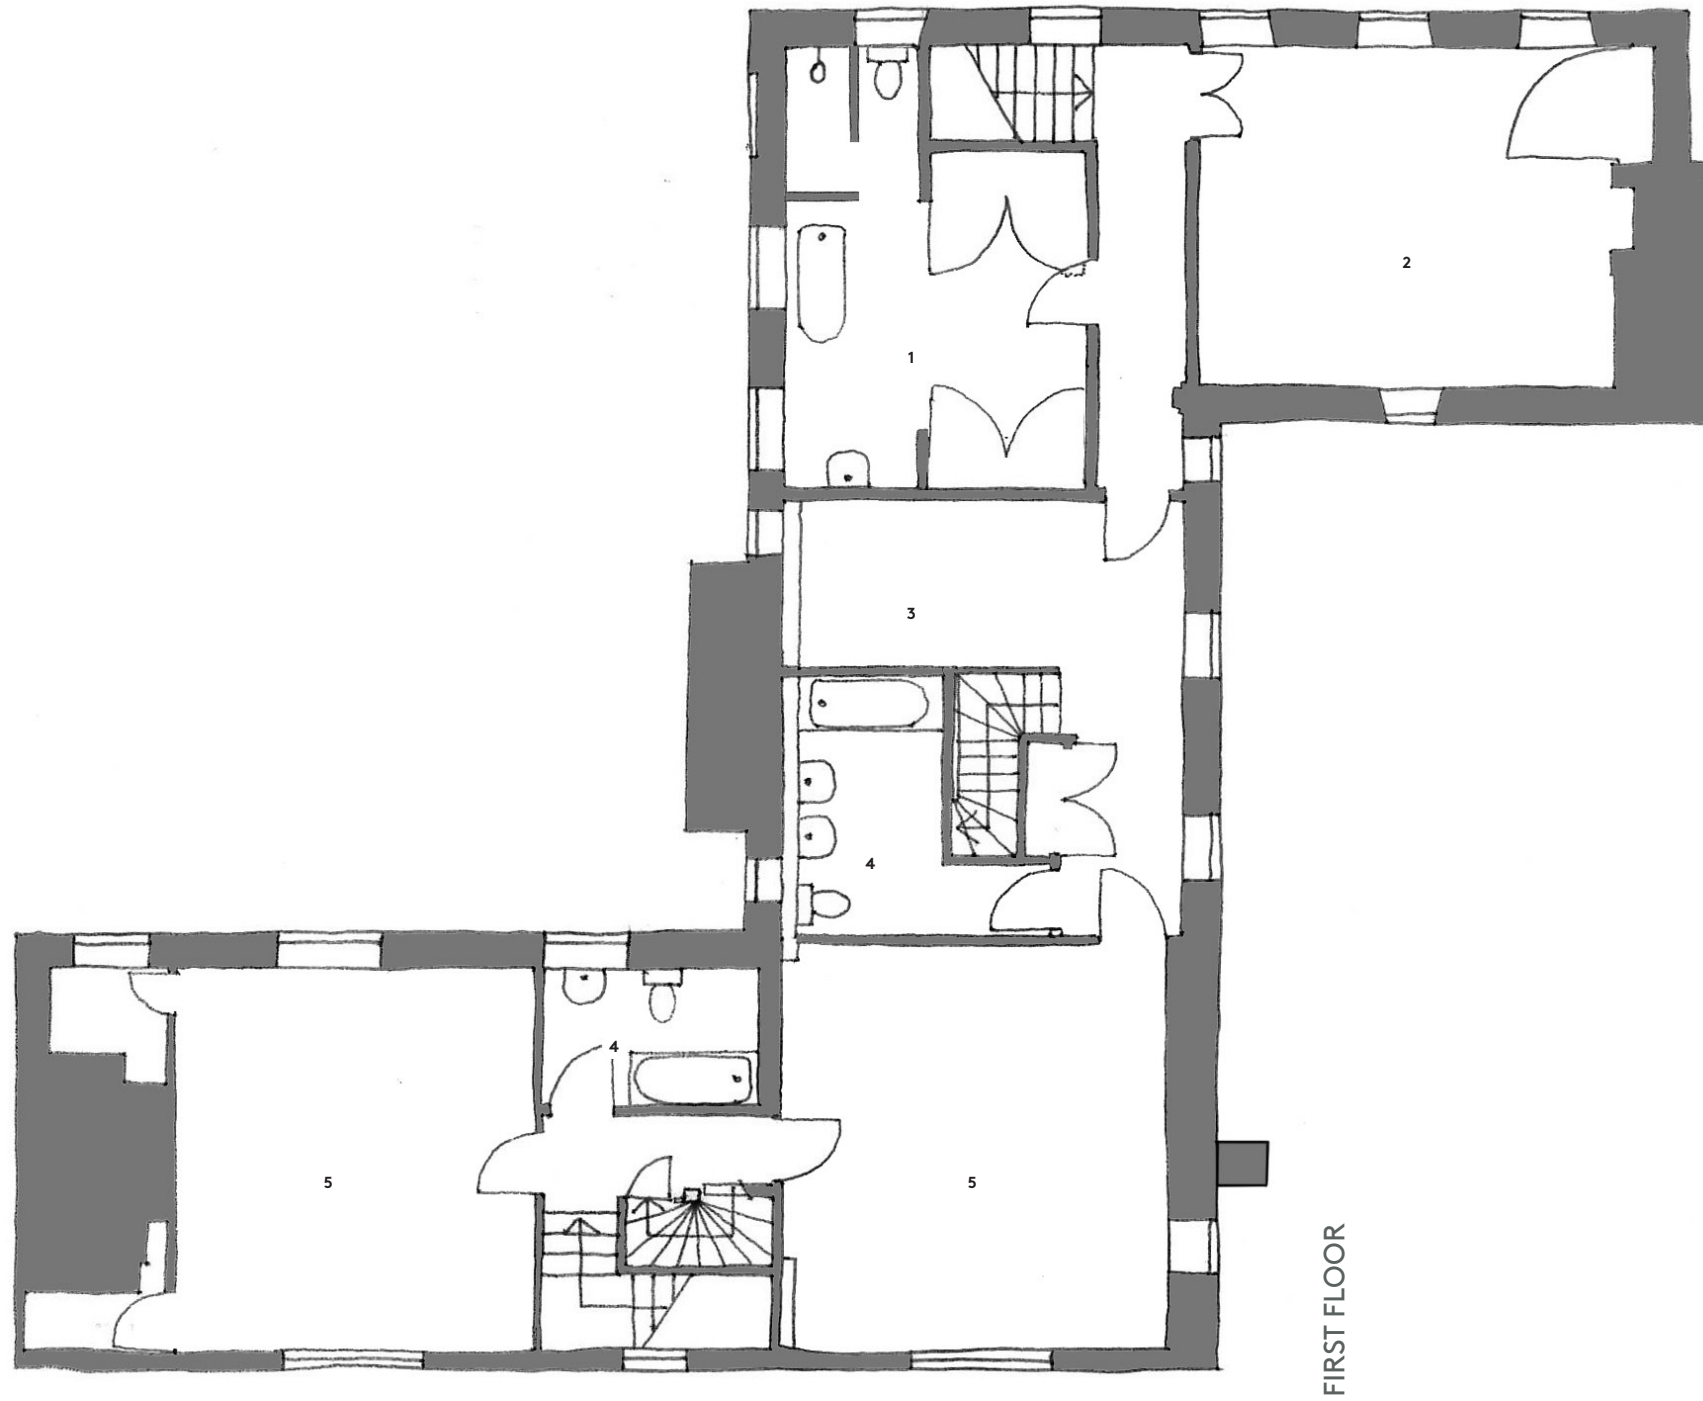

FIRST FLOOR

EXISTING FLOOR PLANS

- KEY
- 1. MASTER BATHROOM
 - 2. MASTER BEDROOM
 - 3. STUDY LIBRARY
 - 4. BATHROOM
 - 5. BEDROOM

