


- Key:
- Existing fabric & structure
 - Proposed fabric & structure
 - Fabric & structure to be demolished



notes:

revisions:

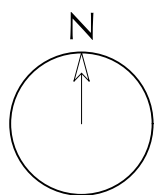

100mm @A1
NOTE: The contractor is responsible for checking all site dimensions and levels. These should be checked prior to the ordering of any components and before the commencement of the works. All discrepancies should be brought to the attention of the Contract Administrator

T Ware Developments Ltd
117 Stansted Road
Southsea, Portsmouth

drawing information	title:	Existing & Proposed Section A-A
	status:	Planning
	date:	March 2021
	scale:	1:500@A1
	drawn:	CR
	chk'd:	SCR



job: 1113 dwg: 1007 rev: /