



LOCATION PLAN
1: 1250

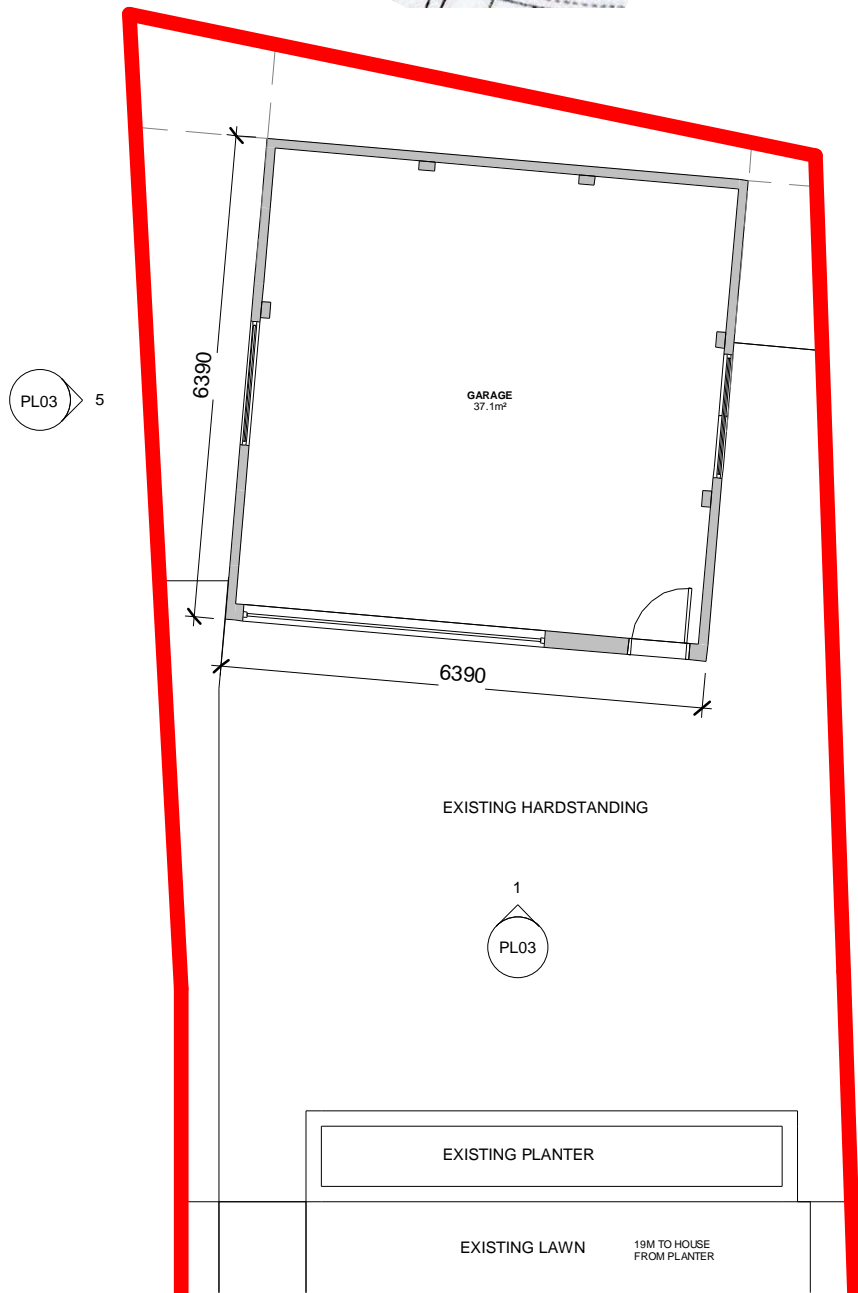


EXISTING GROUND FLOOR PLAN
1: 100

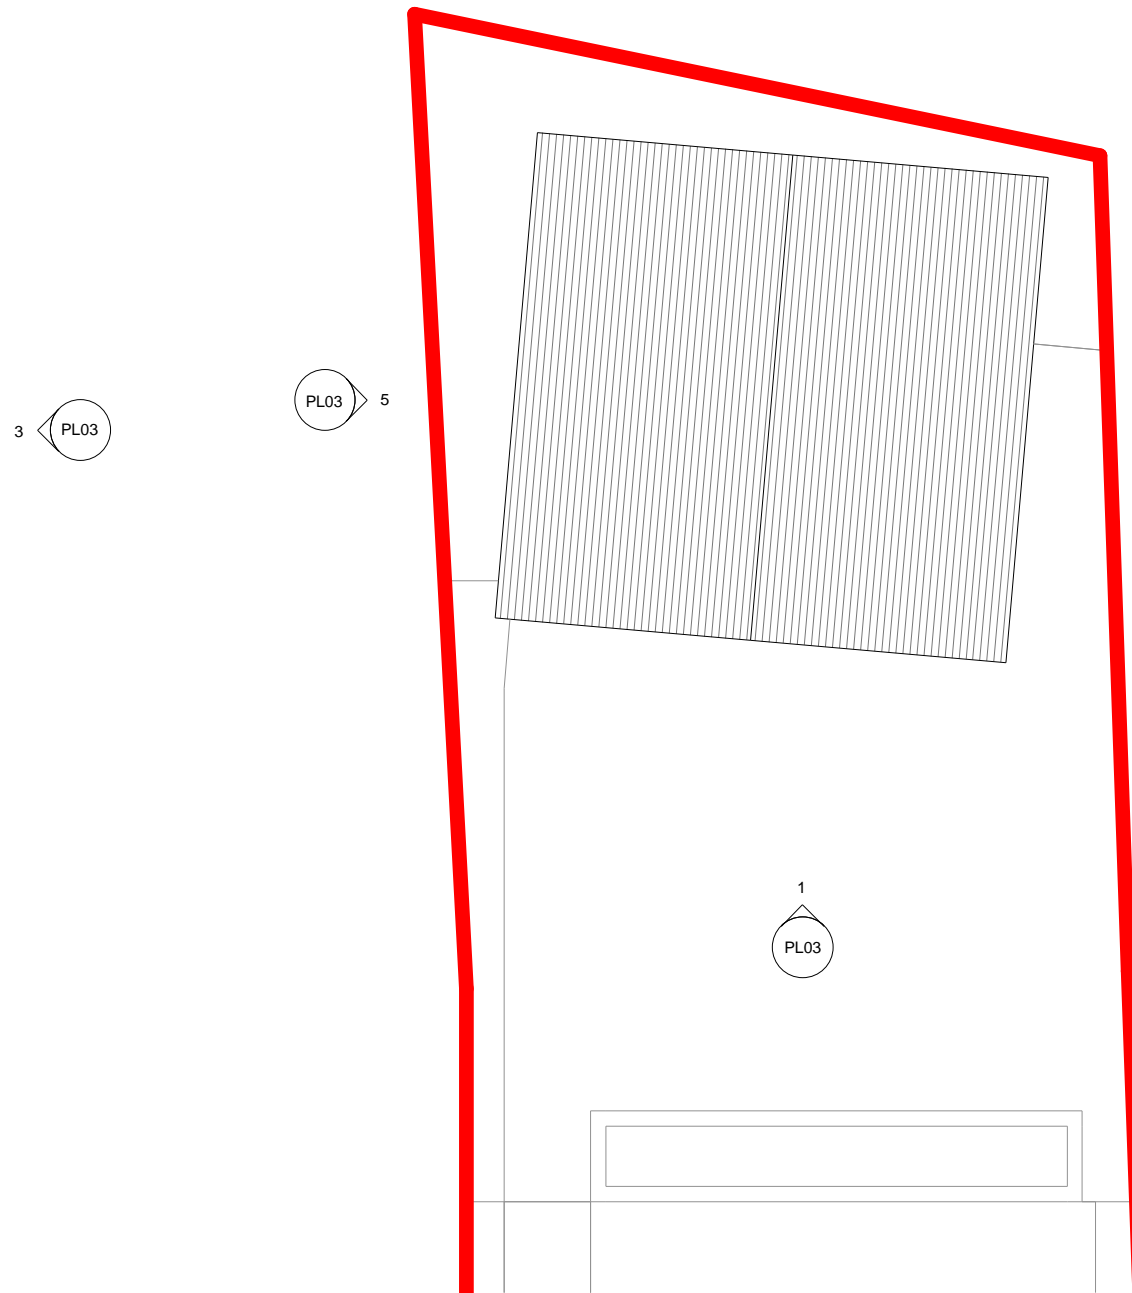

EXISTING ROOF PLAN
1: 100

REFERENCE NORTH

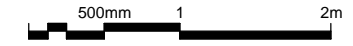

1:50

NOTES

- DO NOT SCALE DRAWINGS. WRITTEN DIMENSIONS GOVERN.
- ALL DIMENSIONS ARE IN MILLIMETRES UNLESS NOTED OTHERWISE.
- ALL DIMENSIONS SHALL BE VERIFIED ON SITE BEFORE PROCEEDING

THIS DRAWING IS AN UNCONTROLLED COPY. UNLESS NOTED OTHERWISE.

| REV | DESCRIPTION | DATE |
|-----|------------------------|----------|
| - | FIRST ISSUE - PLANNING | 22/03/21 |

JAMES KING ARCHITECTS LTD
CN 11235210
59 HEOL Y NANT
CARDIFF
CF14 6BT



CLIENT

JAMES KING

PROJECT

GARAGE EXTENSION AND
GARDEN ROOM CONVERSION

DRAWING TITLE

LOCATION PLAN AND EXISTING
FLOOR PLANS

STATUS

PLANNING

| | | | |
|------------------|-------|----------|----------|
| SCALE @ A3 | DRAWN | REVIEWED | APPROVED |
| As indicated | JKA | JK | JK |
| PROJECT NO. | ZONE | TYPE | ROLE |
| 142- JKA-ZZ-DR-A | | | |
| DRW NO. | REV | | |
| - PL01 | - | | |