



Notes:


1. THE COPYRIGHT OF THE DRAWINGS VESTED IN DESIGN MY EXTENSION UK AND IT MAY NOT BE REPRODUCED IN WHOLE OR PART OR USED FOR THE MANUFACTURE OF ANY ARTICLE WITHOUT THE EXPRESS PERMISSION OF THE COPYRIGHT HOLDERS.
2. WORK TO FITTED DIMENSIONS ONLY.
3. THE DRAWINGS TO BE READ IN CONJUNCTION WITH ALL RELEVANT DRAWINGS AND SPECIFICATIONS.

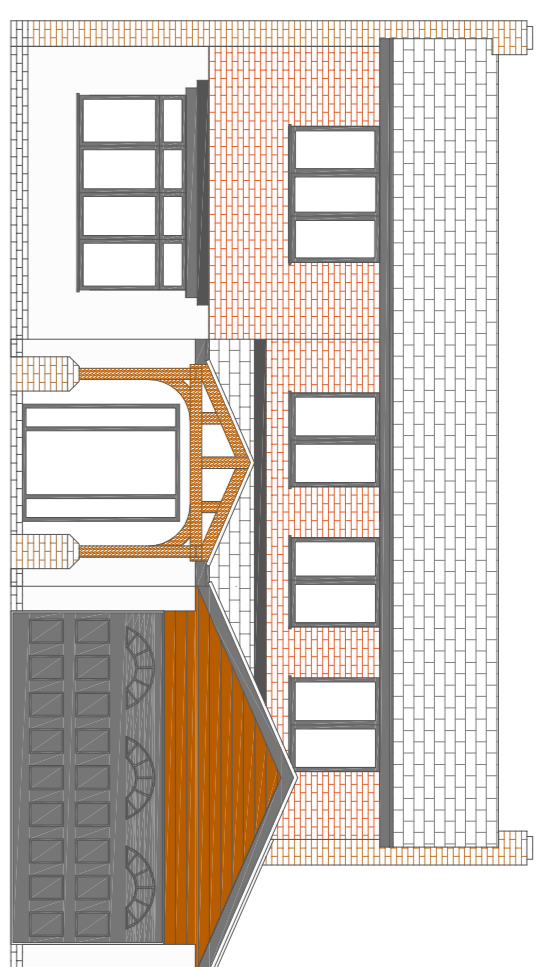


PROPOSED FRONT ELEVATION

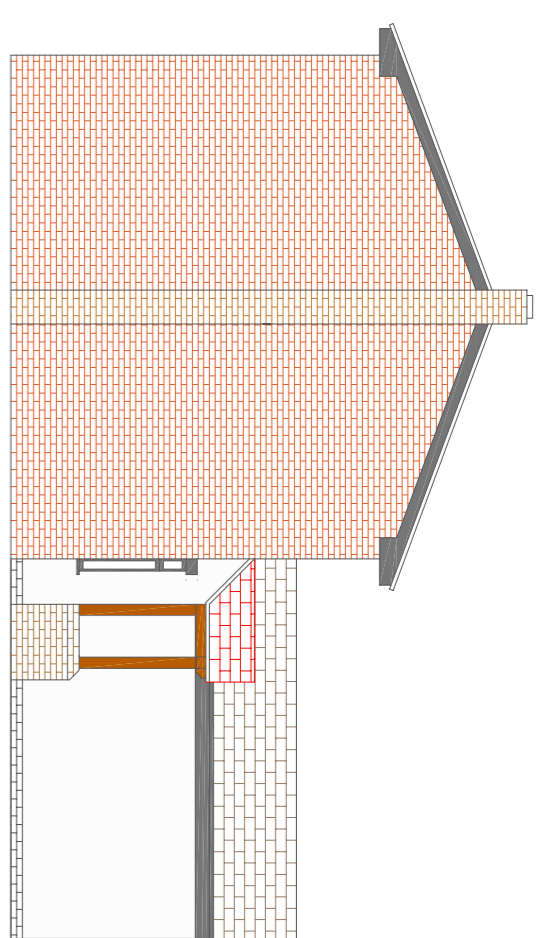


PROPOSED SIDE ELEVATION

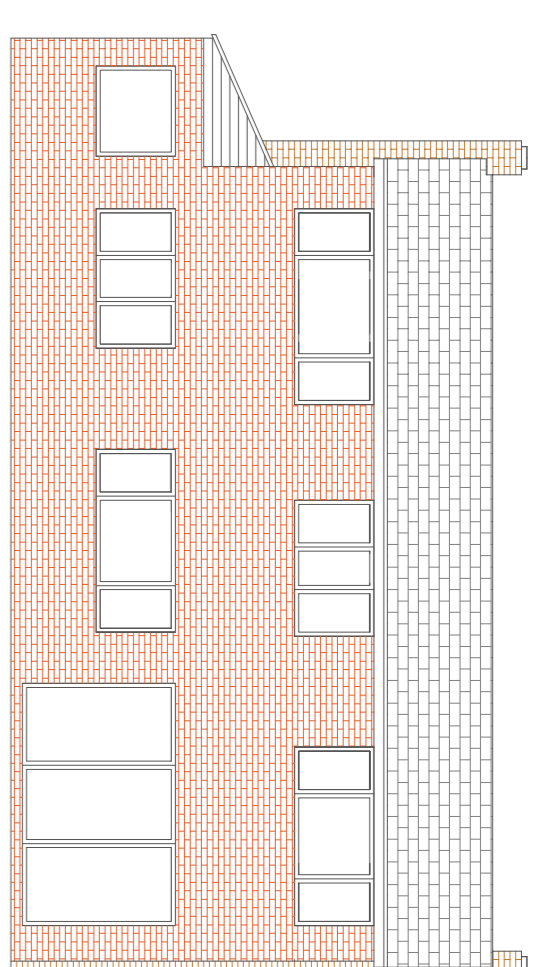


PROPOSED REAR ELEVATION

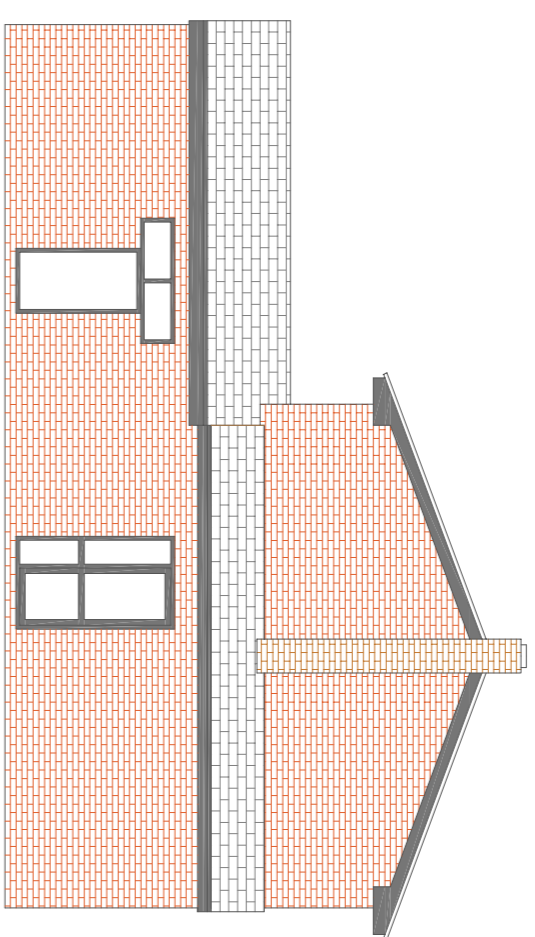


PROPOSED SIDE ELEVATION

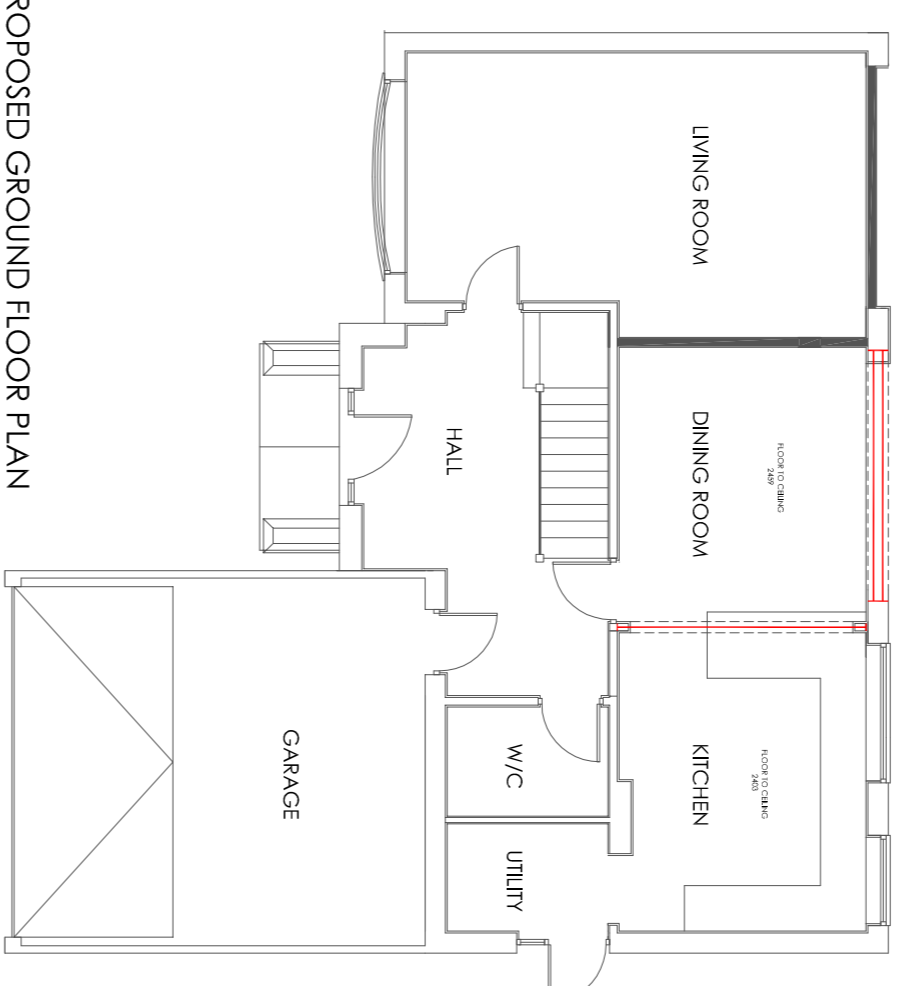


PROPOSED GROUND FLOOR PLAN

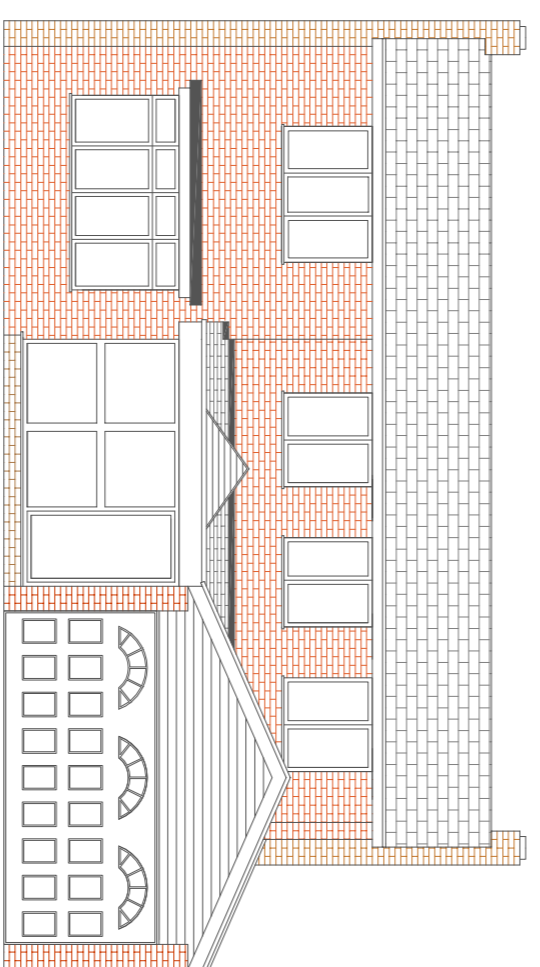


EXISTING FRONT ELEVATION

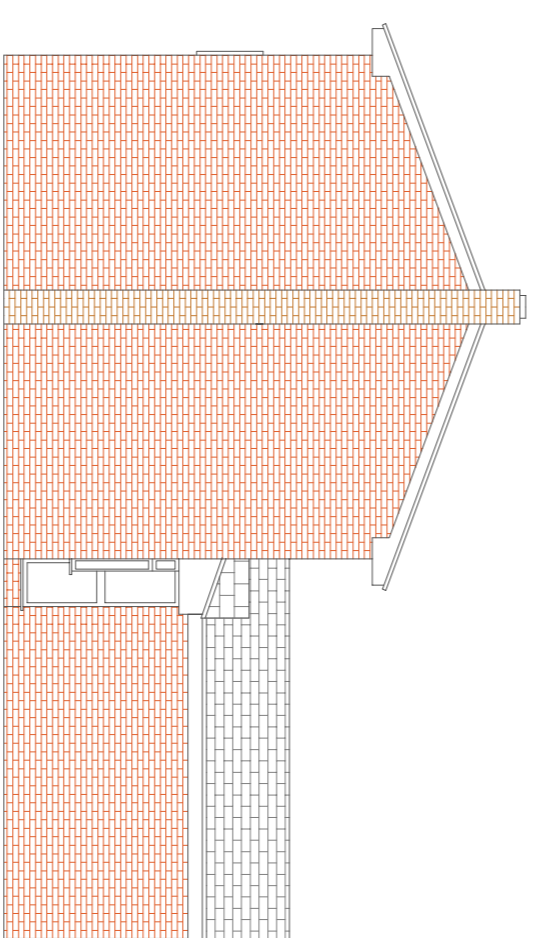

EXISTING SIDE ELEVATION

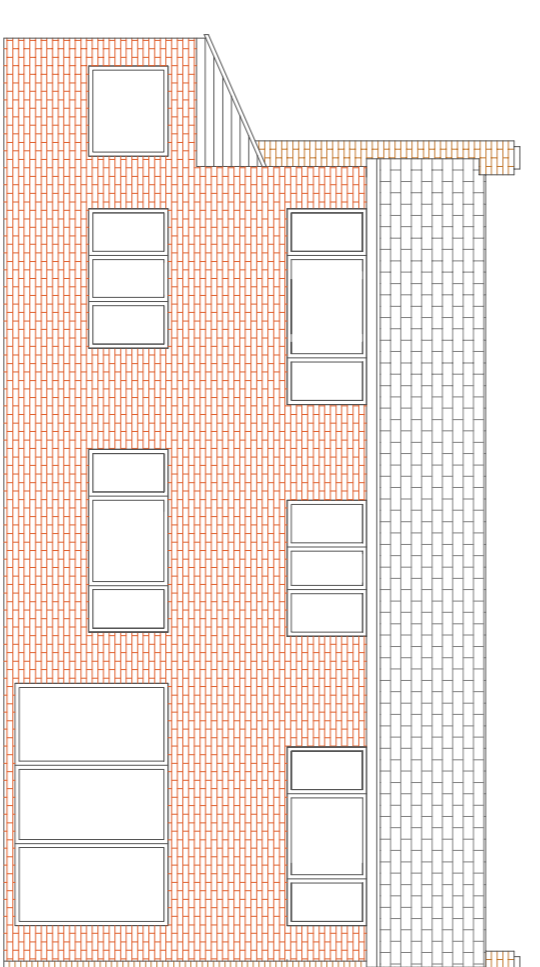

EXISTING REAR ELEVATION

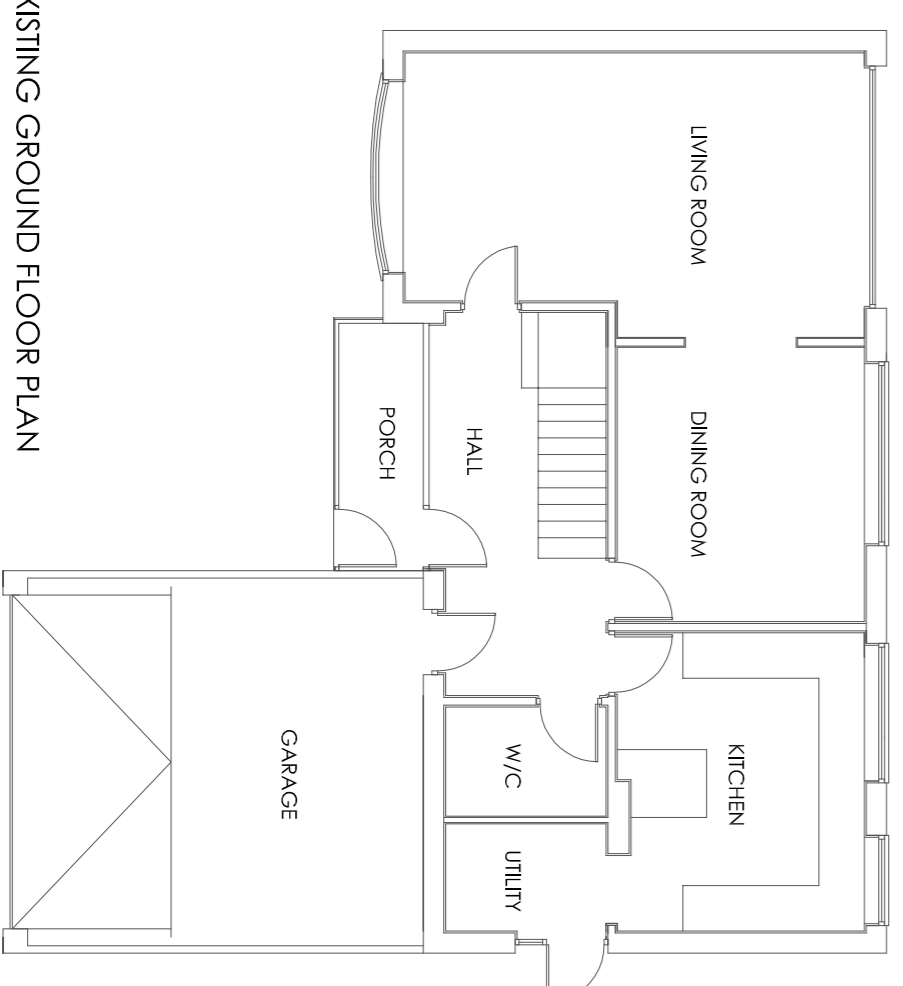

EXISTING GROUND FLOOR PLAN

D			
C	Planning revision.	KC	24/03/21
B	Planning submission.	KC	07/03/21
A	Proposed planning draft.	MB	02/02/21
REV.	DESCRIPTION	BY:	DATE:

Design My Extension UK
 Telephone: 07921559900
 Email: info@designmyextensionuk.com

CLIENT:
 Pavier Kong
 4B Wood Road
 Wolverhampton
 WV68LW

ARCHITECT:
 Design My Extension UK

SITE:
 4B Wood Road
 Wolverhampton

TITLE:
 Planning permission
 Existing and Proposed

SCALE AT A1:	DATE:	DRAWN:	CHECKED:
1:100	24/02/21	MB	KC
PROJECT NO:	DRAWING NO:	REVISION:	
2021 3	A1/250	A	

