


# REVISIONS

Rev. A Scale bar added  
24.03.21



REAR ELEVATION

1:100

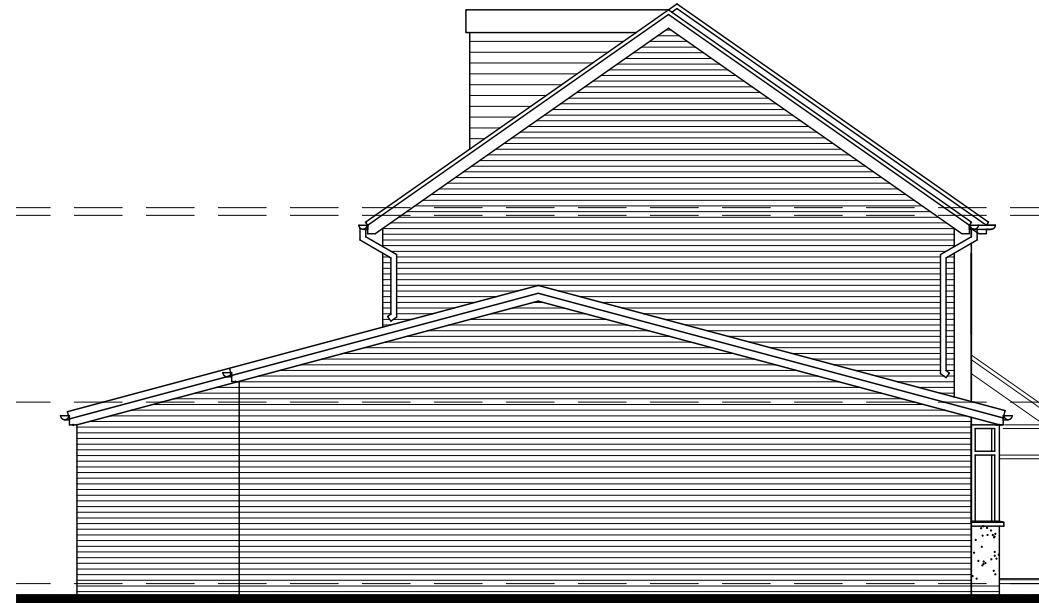

GABLE ELEVATION

1:100

## SCHEDULE of FINISHES

### WALLS.

Front elevation - facing brick plinth with rendered masonry above.  
Remaining elevations - Facing brick to match existing.

### ROOF.

Redland Regent profiled through coloured concrete interlocking tiles.

### WINDOWS/DOORS.

White u-pvc frames with sealed double glazed units.


### RAINWATER GOODS.

Black pvc profiled gutters and downpipes.




FRONT ELEVATION

1:100

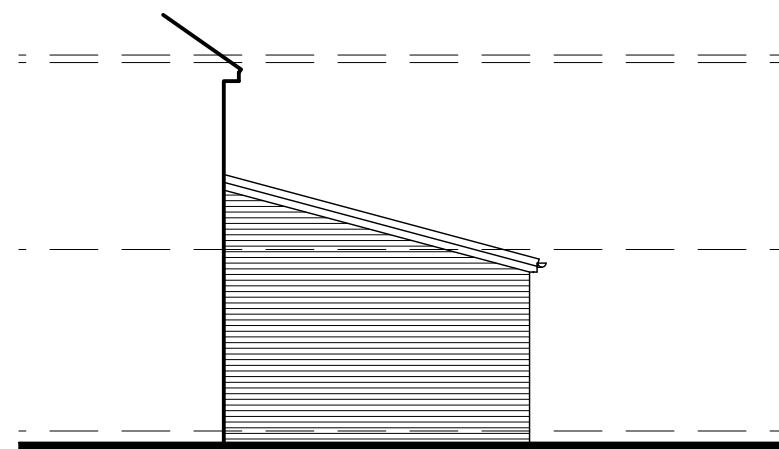

SIDE ELEVATION

1:100

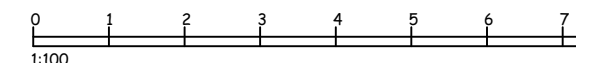

scale bars

project

PROPOSED EXTENSION at  
116 GROSVENOR ROAD,  
MAGHULL, L31 5NW

title

PROPOSED ELEVATIONS

**ALEX HALFORD**

architectural technician & building design consultant

11 Ploughmans Close  
Southport  
PR9 8QZ

(m) 07715 353219

scale:

as shown @ A3

date:

Feb. 2021

drawing no:

A1355.04A