


Scale 1:50

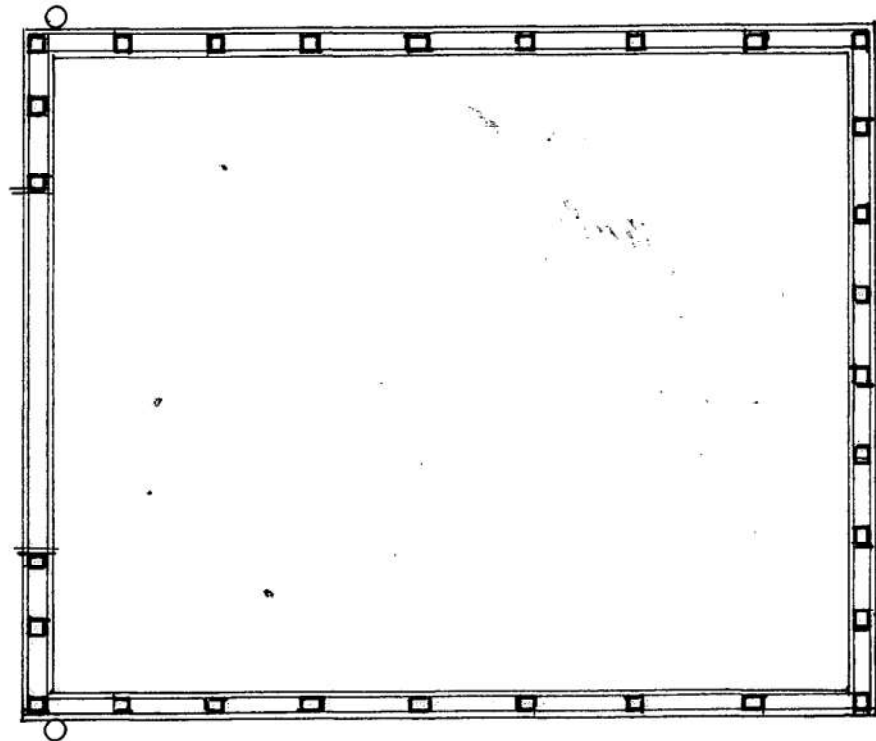

FLOOR PLAN

FLOOR PLAN OF DETACHED GARAGE AT 9, GREY FRIARS ROAD, SHREWSBURY