



©Copyright
 Prior to commencement of works on the site, the contractor should check all dimensions on the drawings and check against actual site dimensions, and report and discrepancies immediately to the Architect.

Written dimensions are to take precedence over scaled dimensions.

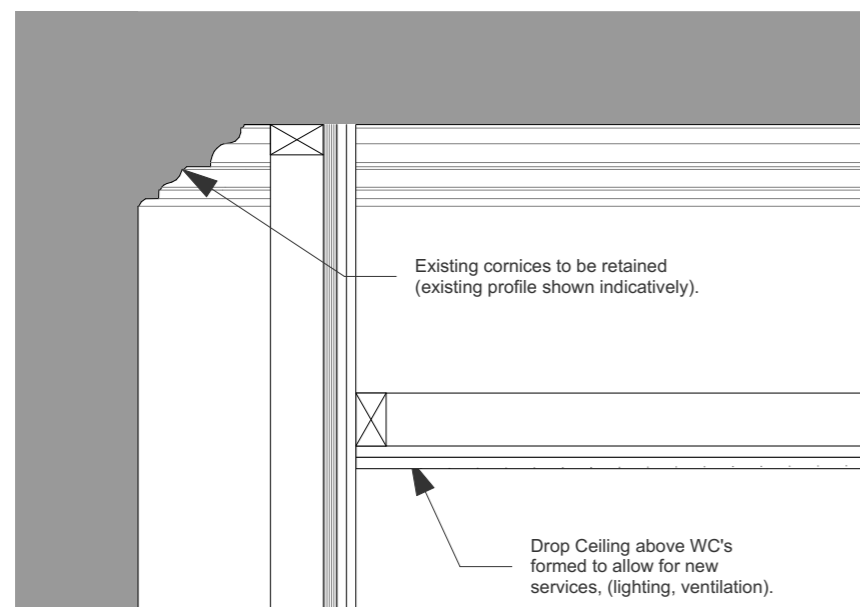

WC

Partition Parallel to Cornice

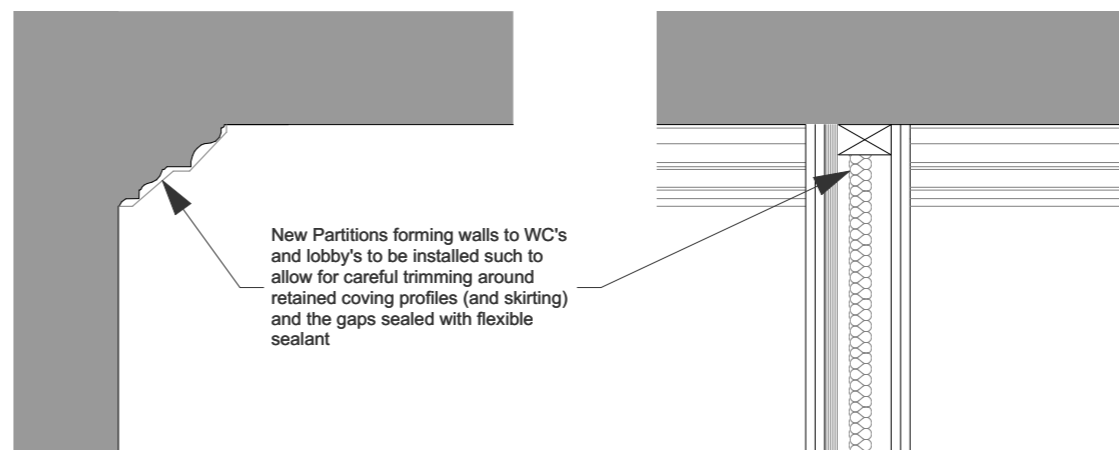

Partition Perpendicular to Cornice

Rev	Date	By	Description
02	2021.02.05	FB	General update
01	2020.07.02	FB	First Issue

noma architects
 14 Guinea Street
 Redcliffe, Bristol BS1 6SX
 T 0117 929 2041
 E mail@noma-uk.com
 www.noma-uk.com

Job
15-16 Brunswick Square, York Street, Bristol

Client
Pirate Studios Ltd

Drawing Title
Cornicing Details

Drawing Number	2139	3413	02
Project	Number	Revision	

Purpose of Issue
Planning Scale **1:10**

Drawn	Checked	Issue Date	Size
FB	PT	2020.07.02	A3

NOMA Project No	Owner	Zone	Level	Type	Role	Status
2139	Noma	00	00	DR	A	S1