


East Elevation

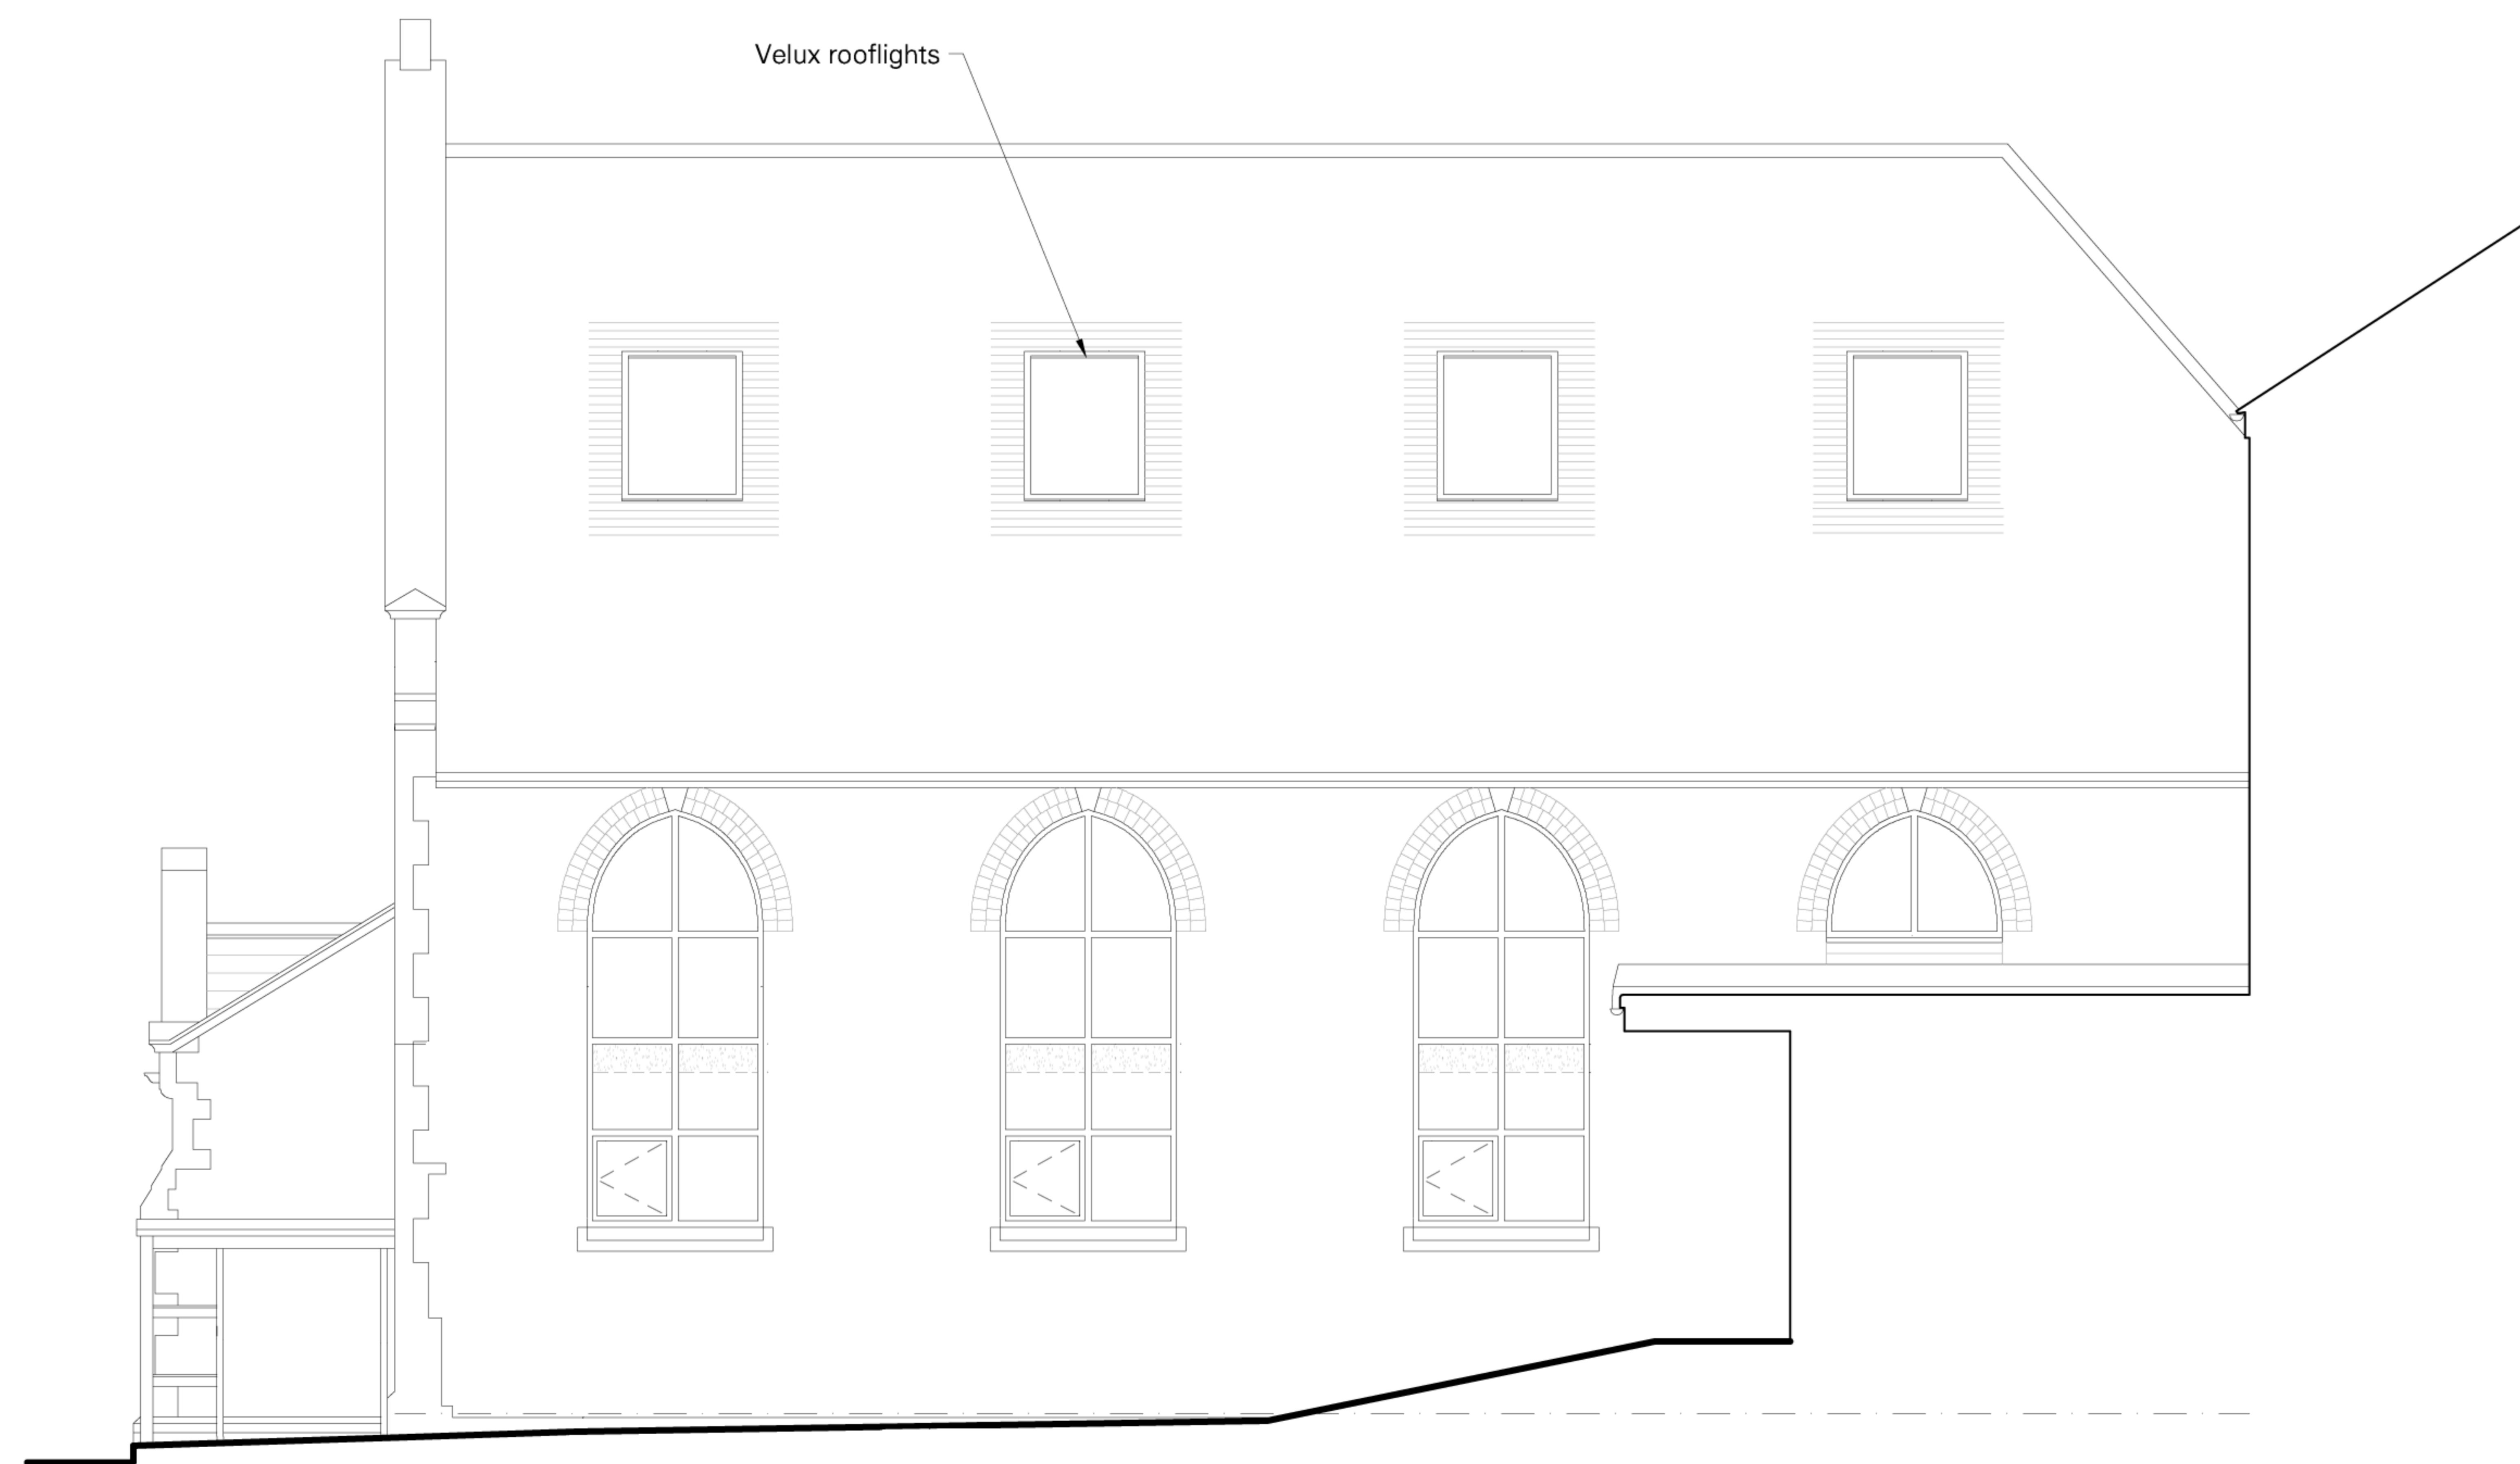

Side/North
West Elevation

Project
The Chapel, 23-27 Jacobs Wells Road
Clifton, Bristol BS8 1DS

Detail
Existing Side Elevations

Scale
1:100@A3