







East Elevation

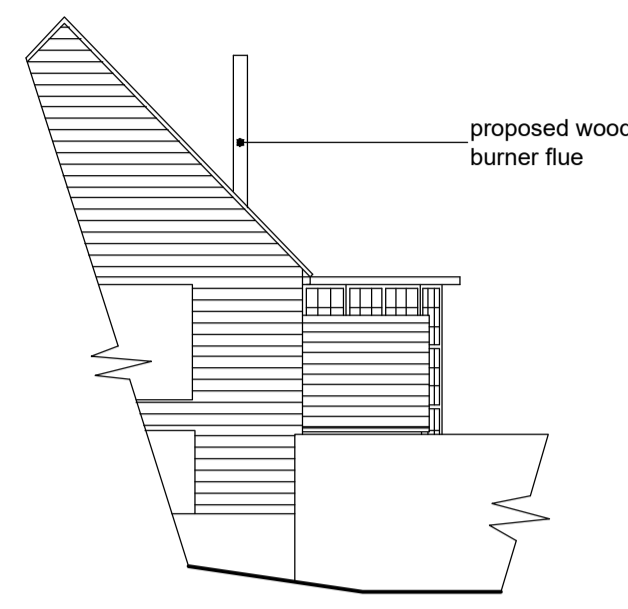


Part South Elevation

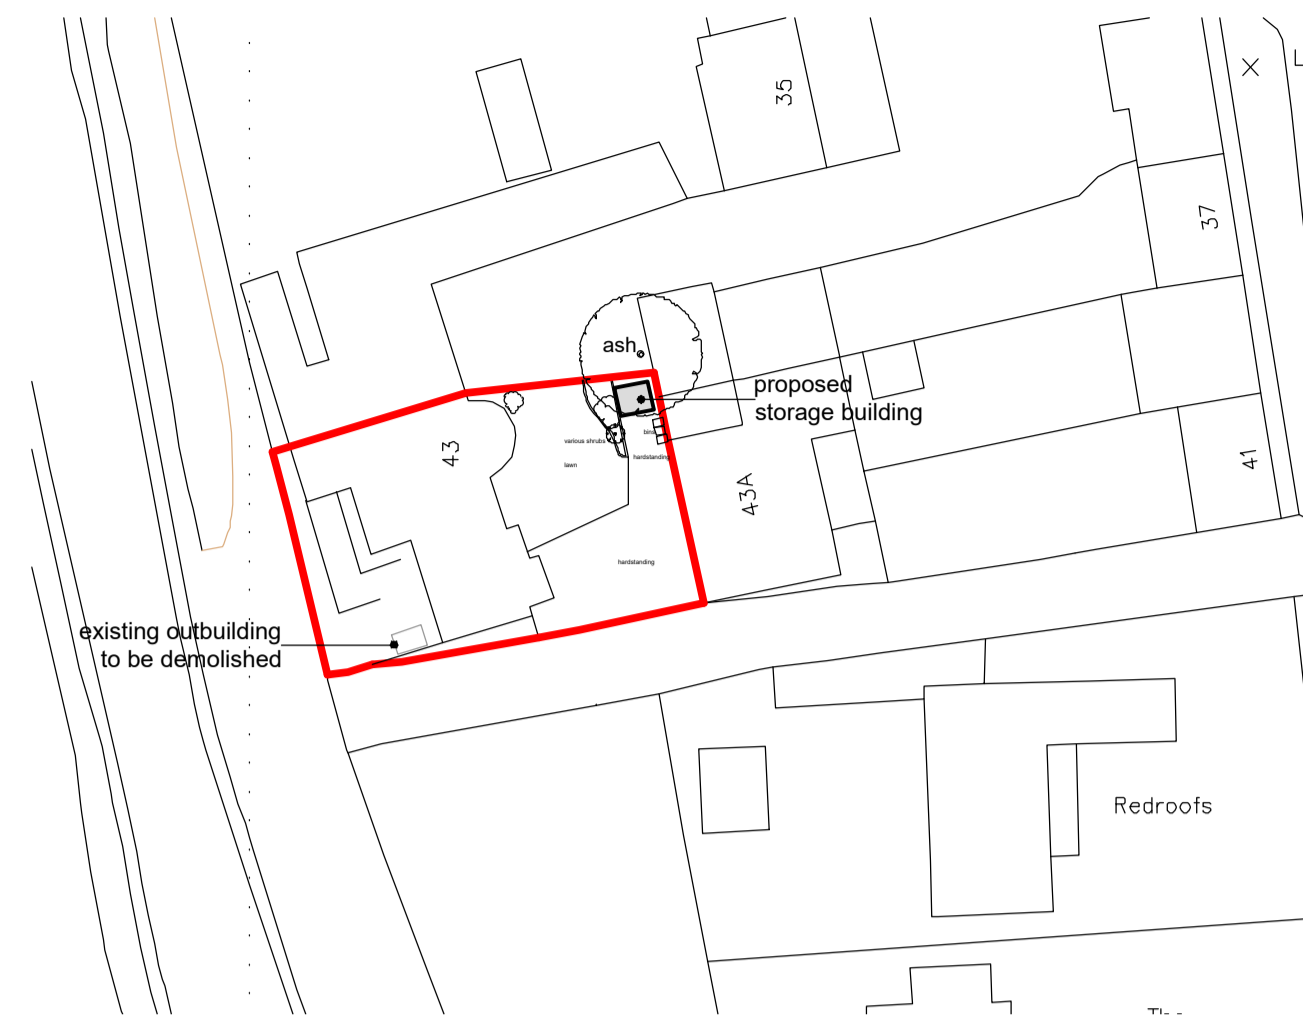


1:500 Block Plan

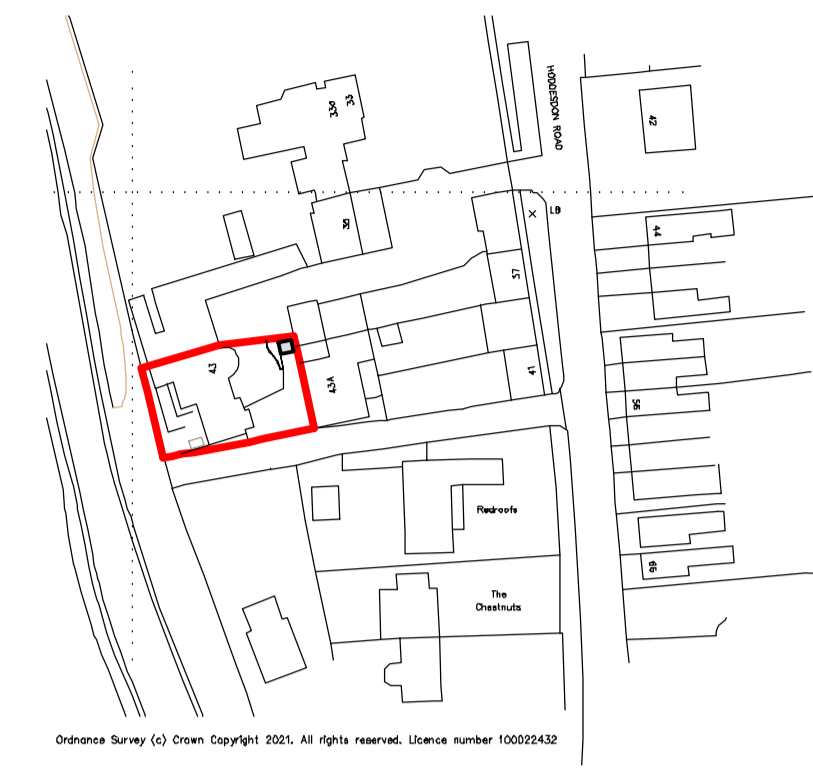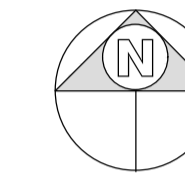

1:1250 Location Plan

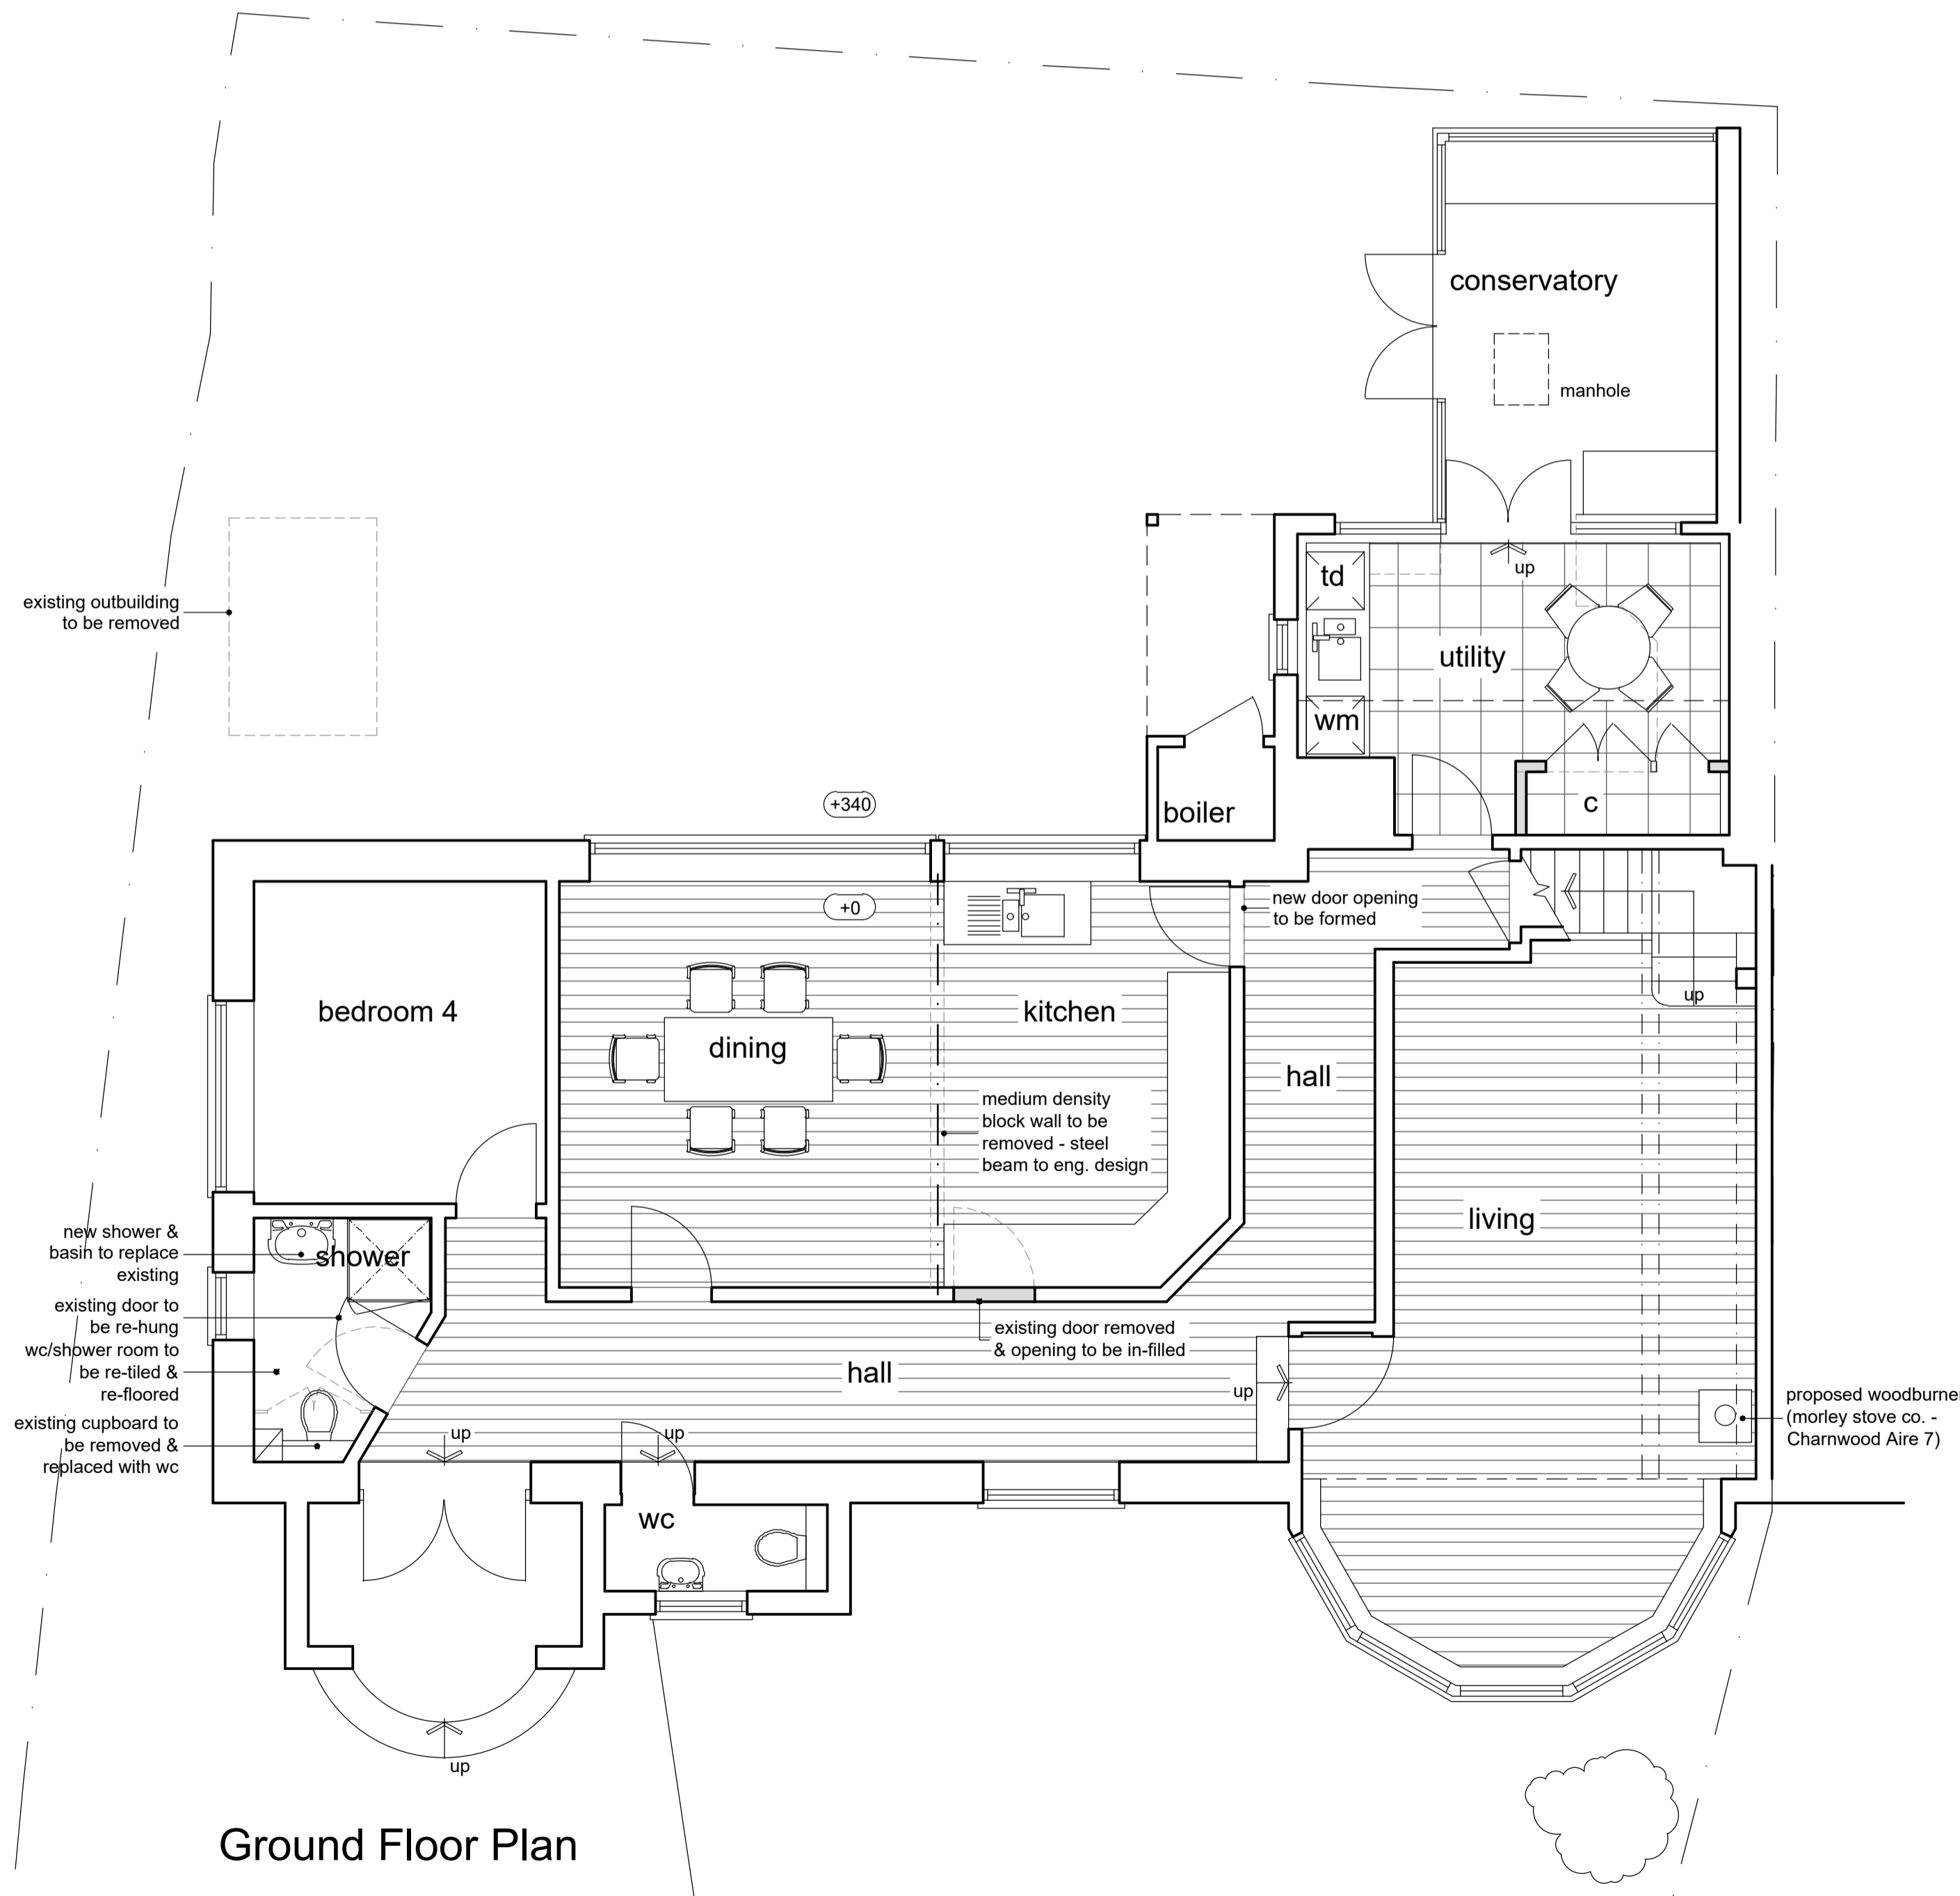

Ground Floor Plan

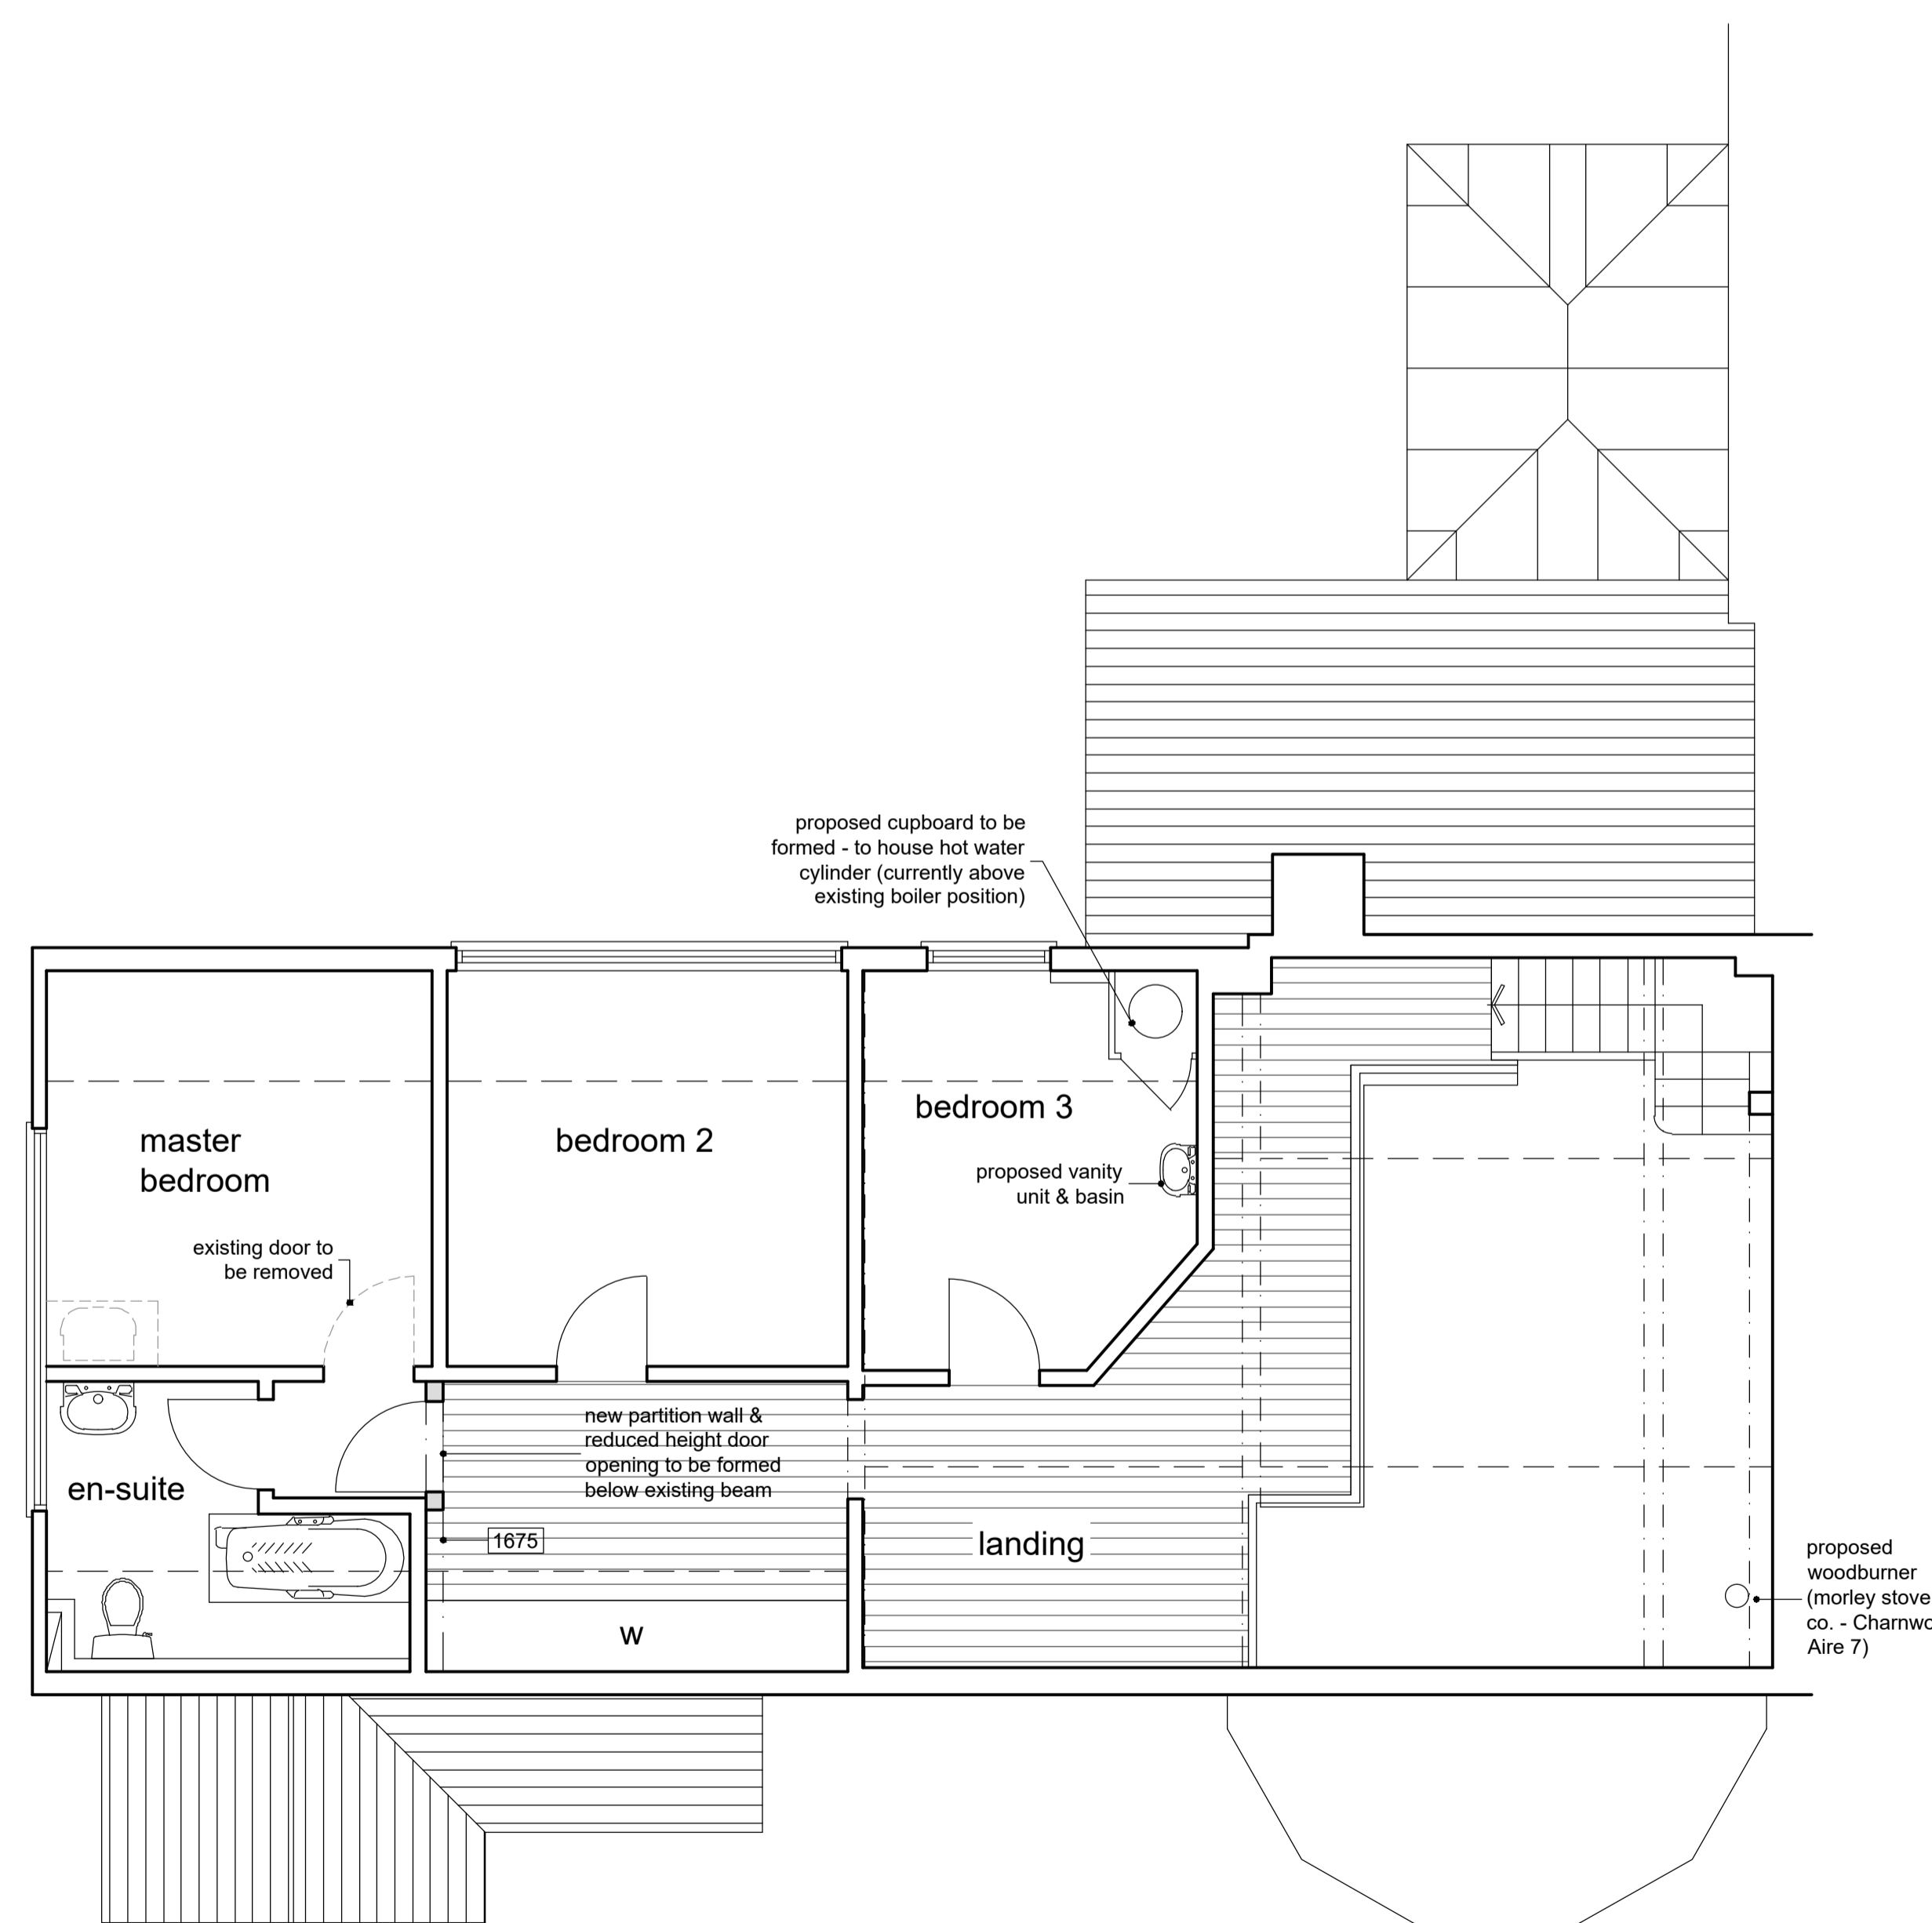

First Floor Plan

1:2500	0	1	50m	100m	200m
1:1250	0	5m	20m	40m	80m
1:200	0	2m	4m	8m	16m
1:100	0	1m	2m	4m	8m
1:50	0	0.5m	1m	2m	4m

notes:
 any discrepancies should be reported immediately
 all dimensions should be checked on site prior to commencement of work
 site/survey based on ordnance survey information provided by prodat systems plc. (www.promap.co.uk) prodat does not guarantee that all past or current uses or features will be identified in the product
 the product does not give details about the actual state or condition of the site nor should it be used or taken to indicate or exclude actual suitability or unsuitability of the site for any particular purpose, or relied upon for determining salability or value, or used as a substitute for any physical investigation or inspection.
 drawings to be read in accordance with the dwelling emission rate (der/ter) calculation. the building must be built 'as designed' meeting the criteria set for air permeability.
 © HERTFORD PLANNING SERVICE
 note
 when printing off pdf's
 it is the responsibility of the user to verify that the resulting prints are to scale on the appropriate sized sheet
 also that the scale bars on the plan measure correctly.

Date	Description	Rev
Westgate House, 37-41 Castle Street, Hertford, Herts SG14 1HH Tel: 01992 552173 Fax: 01992 587643 Email: contact@hertfordplanning.co.uk www.hertfordplanning.co.uk		
Description	Manor Barn South	
Project	Hoddesdon SG12 8EG	
Drawing	PROPOSED Floor Plans & Elevations	
Date	24/03/2021	
Scale	1:50; 1:100	
Sheet size	A1	
Drawn	GPS	
14311-P001-D		