


NOTES

1. THIS DRAWING IS TO BE READ IN CONJUNCTION WITH ALL RELEVANT ARCHITECTS AND ENGINEERS DRAWINGS AND SPECIFICATIONS.
2. DO NOT SCALE THIS DRAWING. ALL DETAILS AND DIMENSIONS ARE TO BE CHECKED BY THE CONTRACTOR. ANY DISCREPANCIES TO BE REPORTED TO THE ENGINEER.
3. ALL DIMENSIONS ARE IN METRES AND LEVELS IN METRES ABOVE ORDNANCE DATUM UNLESS NOTED OTHERWISE.
4. THE PROPOSED EARTHWORKS ARE SHOWN ON DRAWING C1442-202
5. ALL LEVELS ARE INDICATIVE ONLY AND ARE SUBJECT TO CHANGE IN DETAILED DESIGN.

KEY

- FFL 95.00m PROPOSED FFL
- MINOR CONTOUR (0.1m INTERVALS)
- MAJOR CONTOUR (EVERY 0.5m)
- PROPOSED RETAINER
- 1:00% SURFACE FALL & DIRECTION

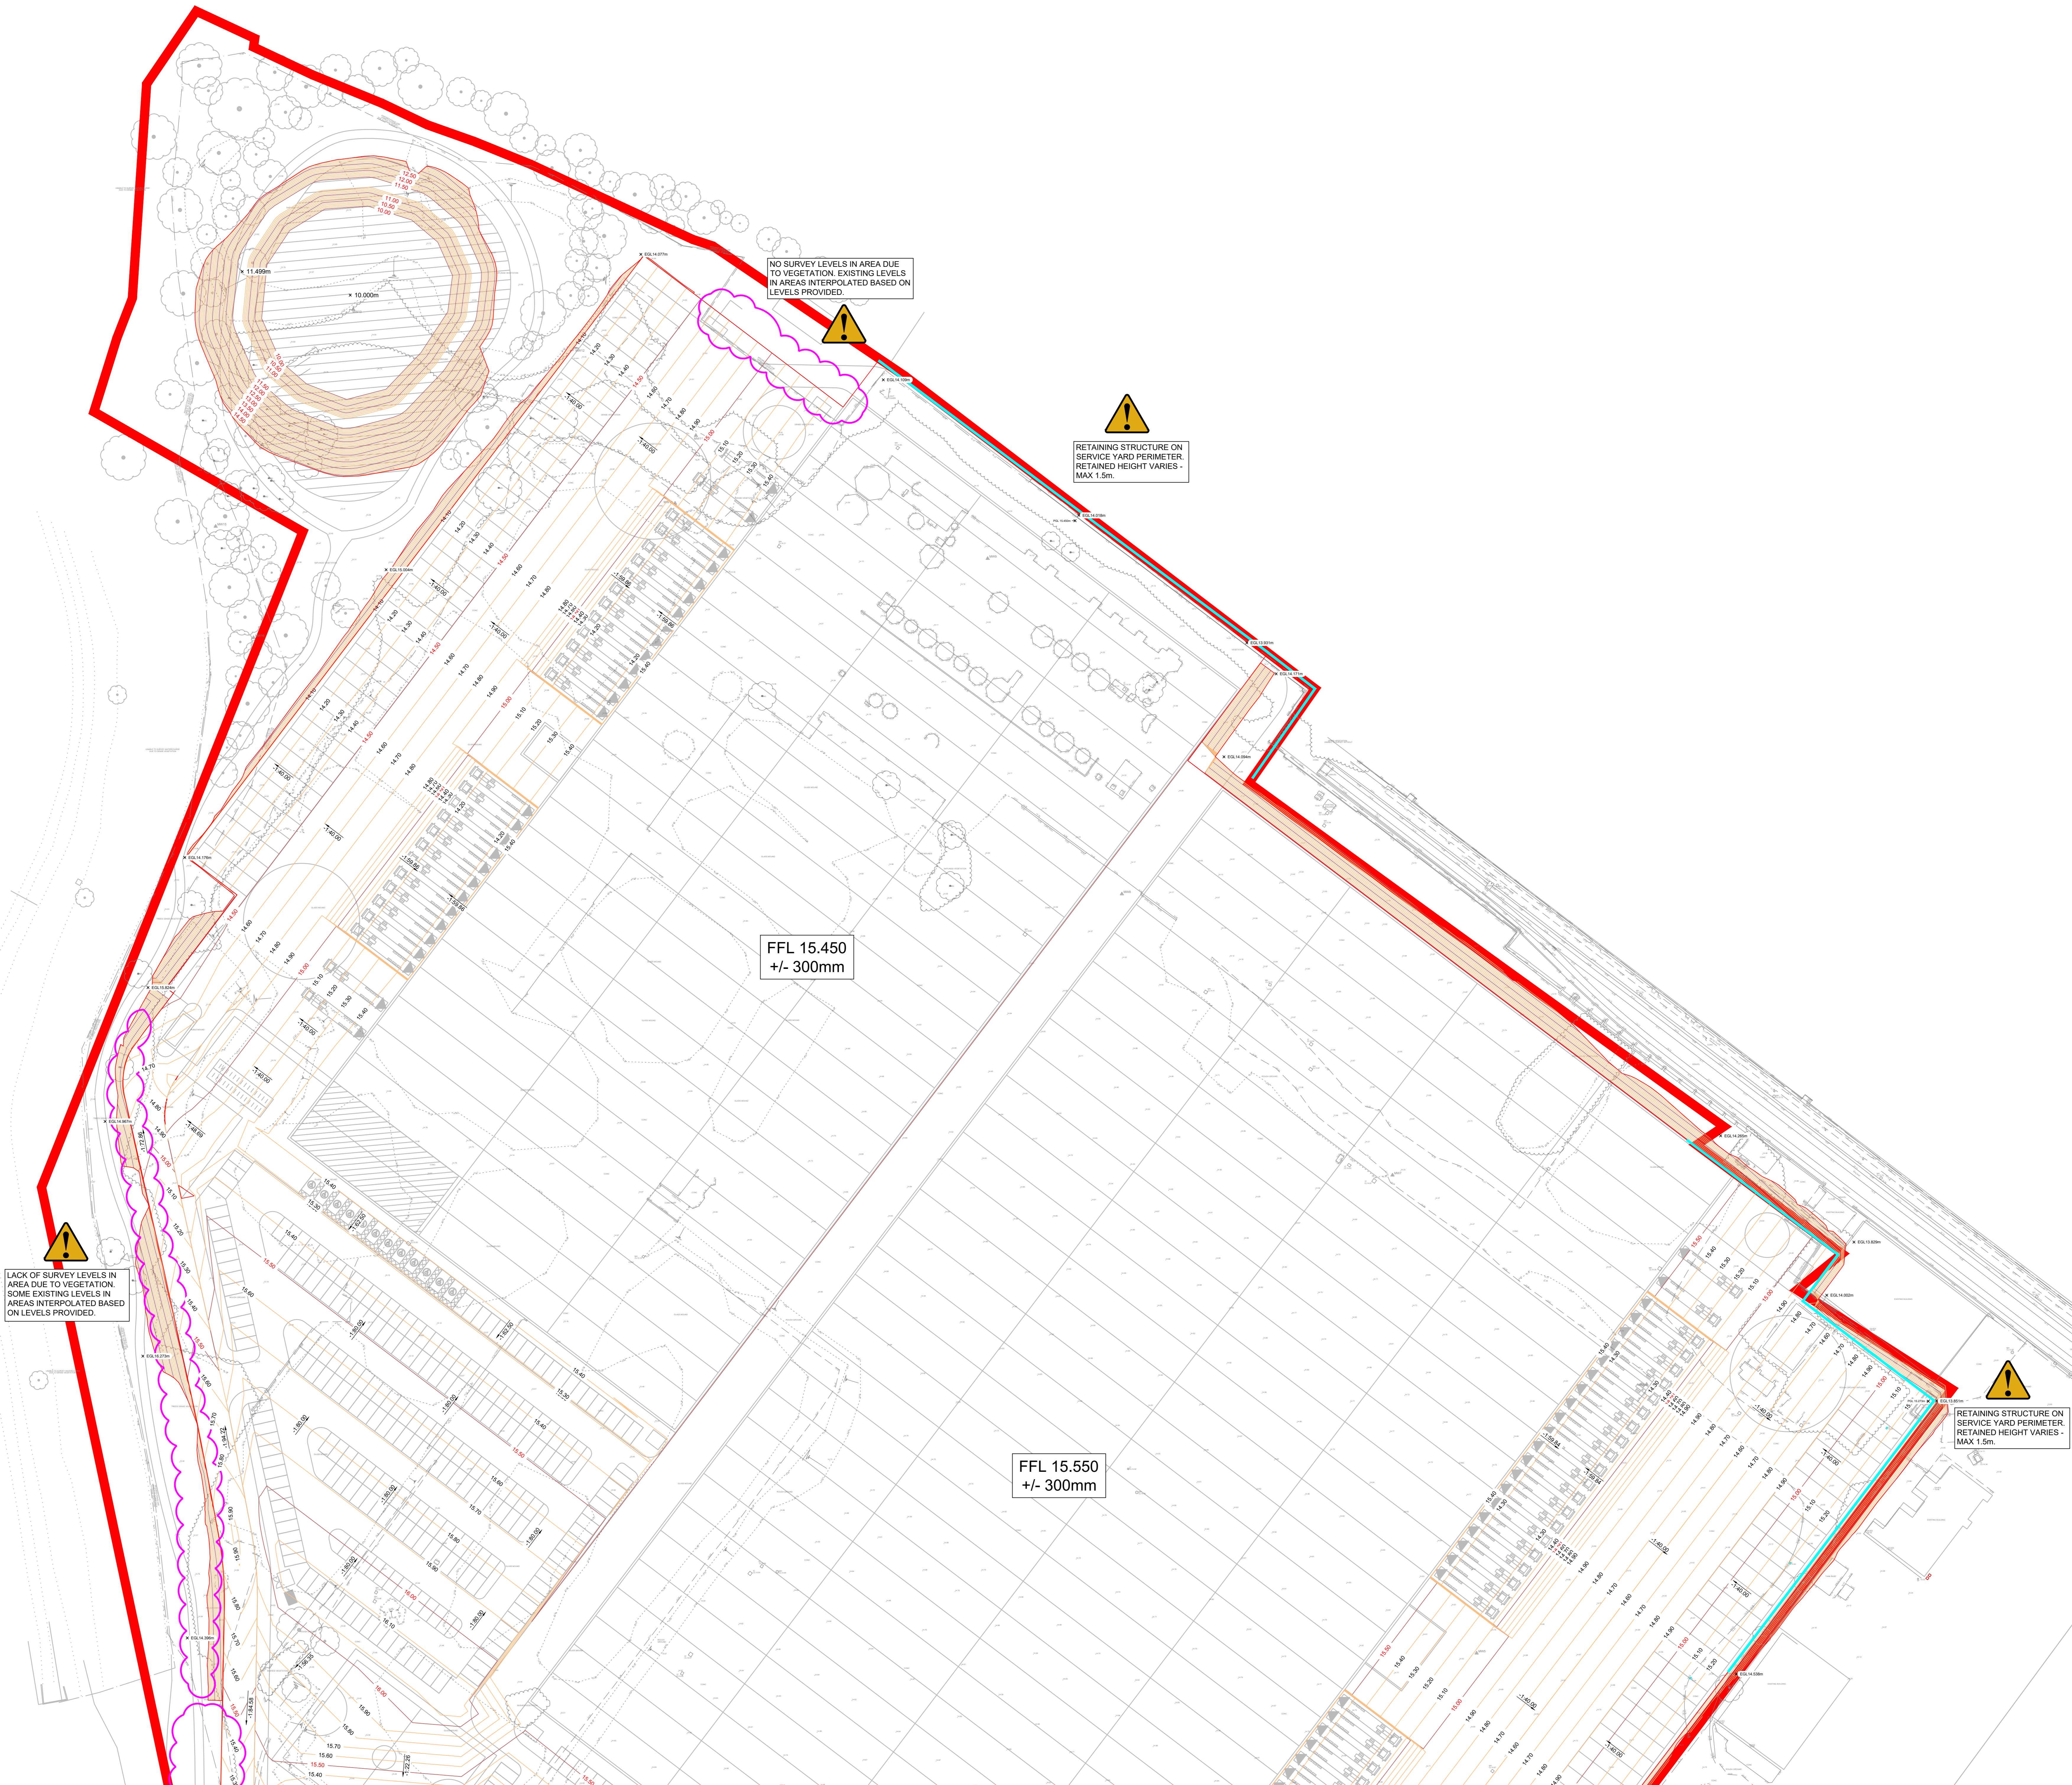

FFL 15.450
+/- 300mm


FFL 15.550
+/- 300mm

⚠
LACK OF SURVEY LEVELS IN AREA DUE TO VEGETATION. SOME EXISTING LEVELS IN AREAS INTERPOLATED BASED ON LEVELS PROVIDED.

⚠
NO SURVEY LEVELS IN AREA DUE TO VEGETATION. EXISTING LEVELS IN AREAS INTERPOLATED BASED ON LEVELS PROVIDED.

⚠
RETAINING STRUCTURE ON SERVICE YARD PERIMETER. RETAINED HEIGHT VARIES - MAX 1.5m.

⚠
RETAINING STRUCTURE ON SERVICE YARD PERIMETER. RETAINED HEIGHT VARIES - MAX 1.5m.

Revisions			
Project PORT CHESHIRE			
Client PLP Property			
Scale 1:500	Date 11.02.2021	Drawn by WC	
Drawing PROPOSED EARTHWORKS PRELIMINARY LEVELS & CONTOURS SHEET 1 OF 2			
 Shepherd Gilmour Consulting Engineers Colchester House, 40 Peter Street, Manchester M2 5GP. Phone: 0161 837 1500. E-mail: sg@sgiconsulting.co.uk Web: www.sgiconsulting.co.uk			
This drawing is copyright of Shepherd Gilmour Infrastructure Ltd. No liability will be accepted for amendments by others to either printed or digital versions.			
Drawing No C1442-201.1	Rev P01	Status PRELIMINARY	